
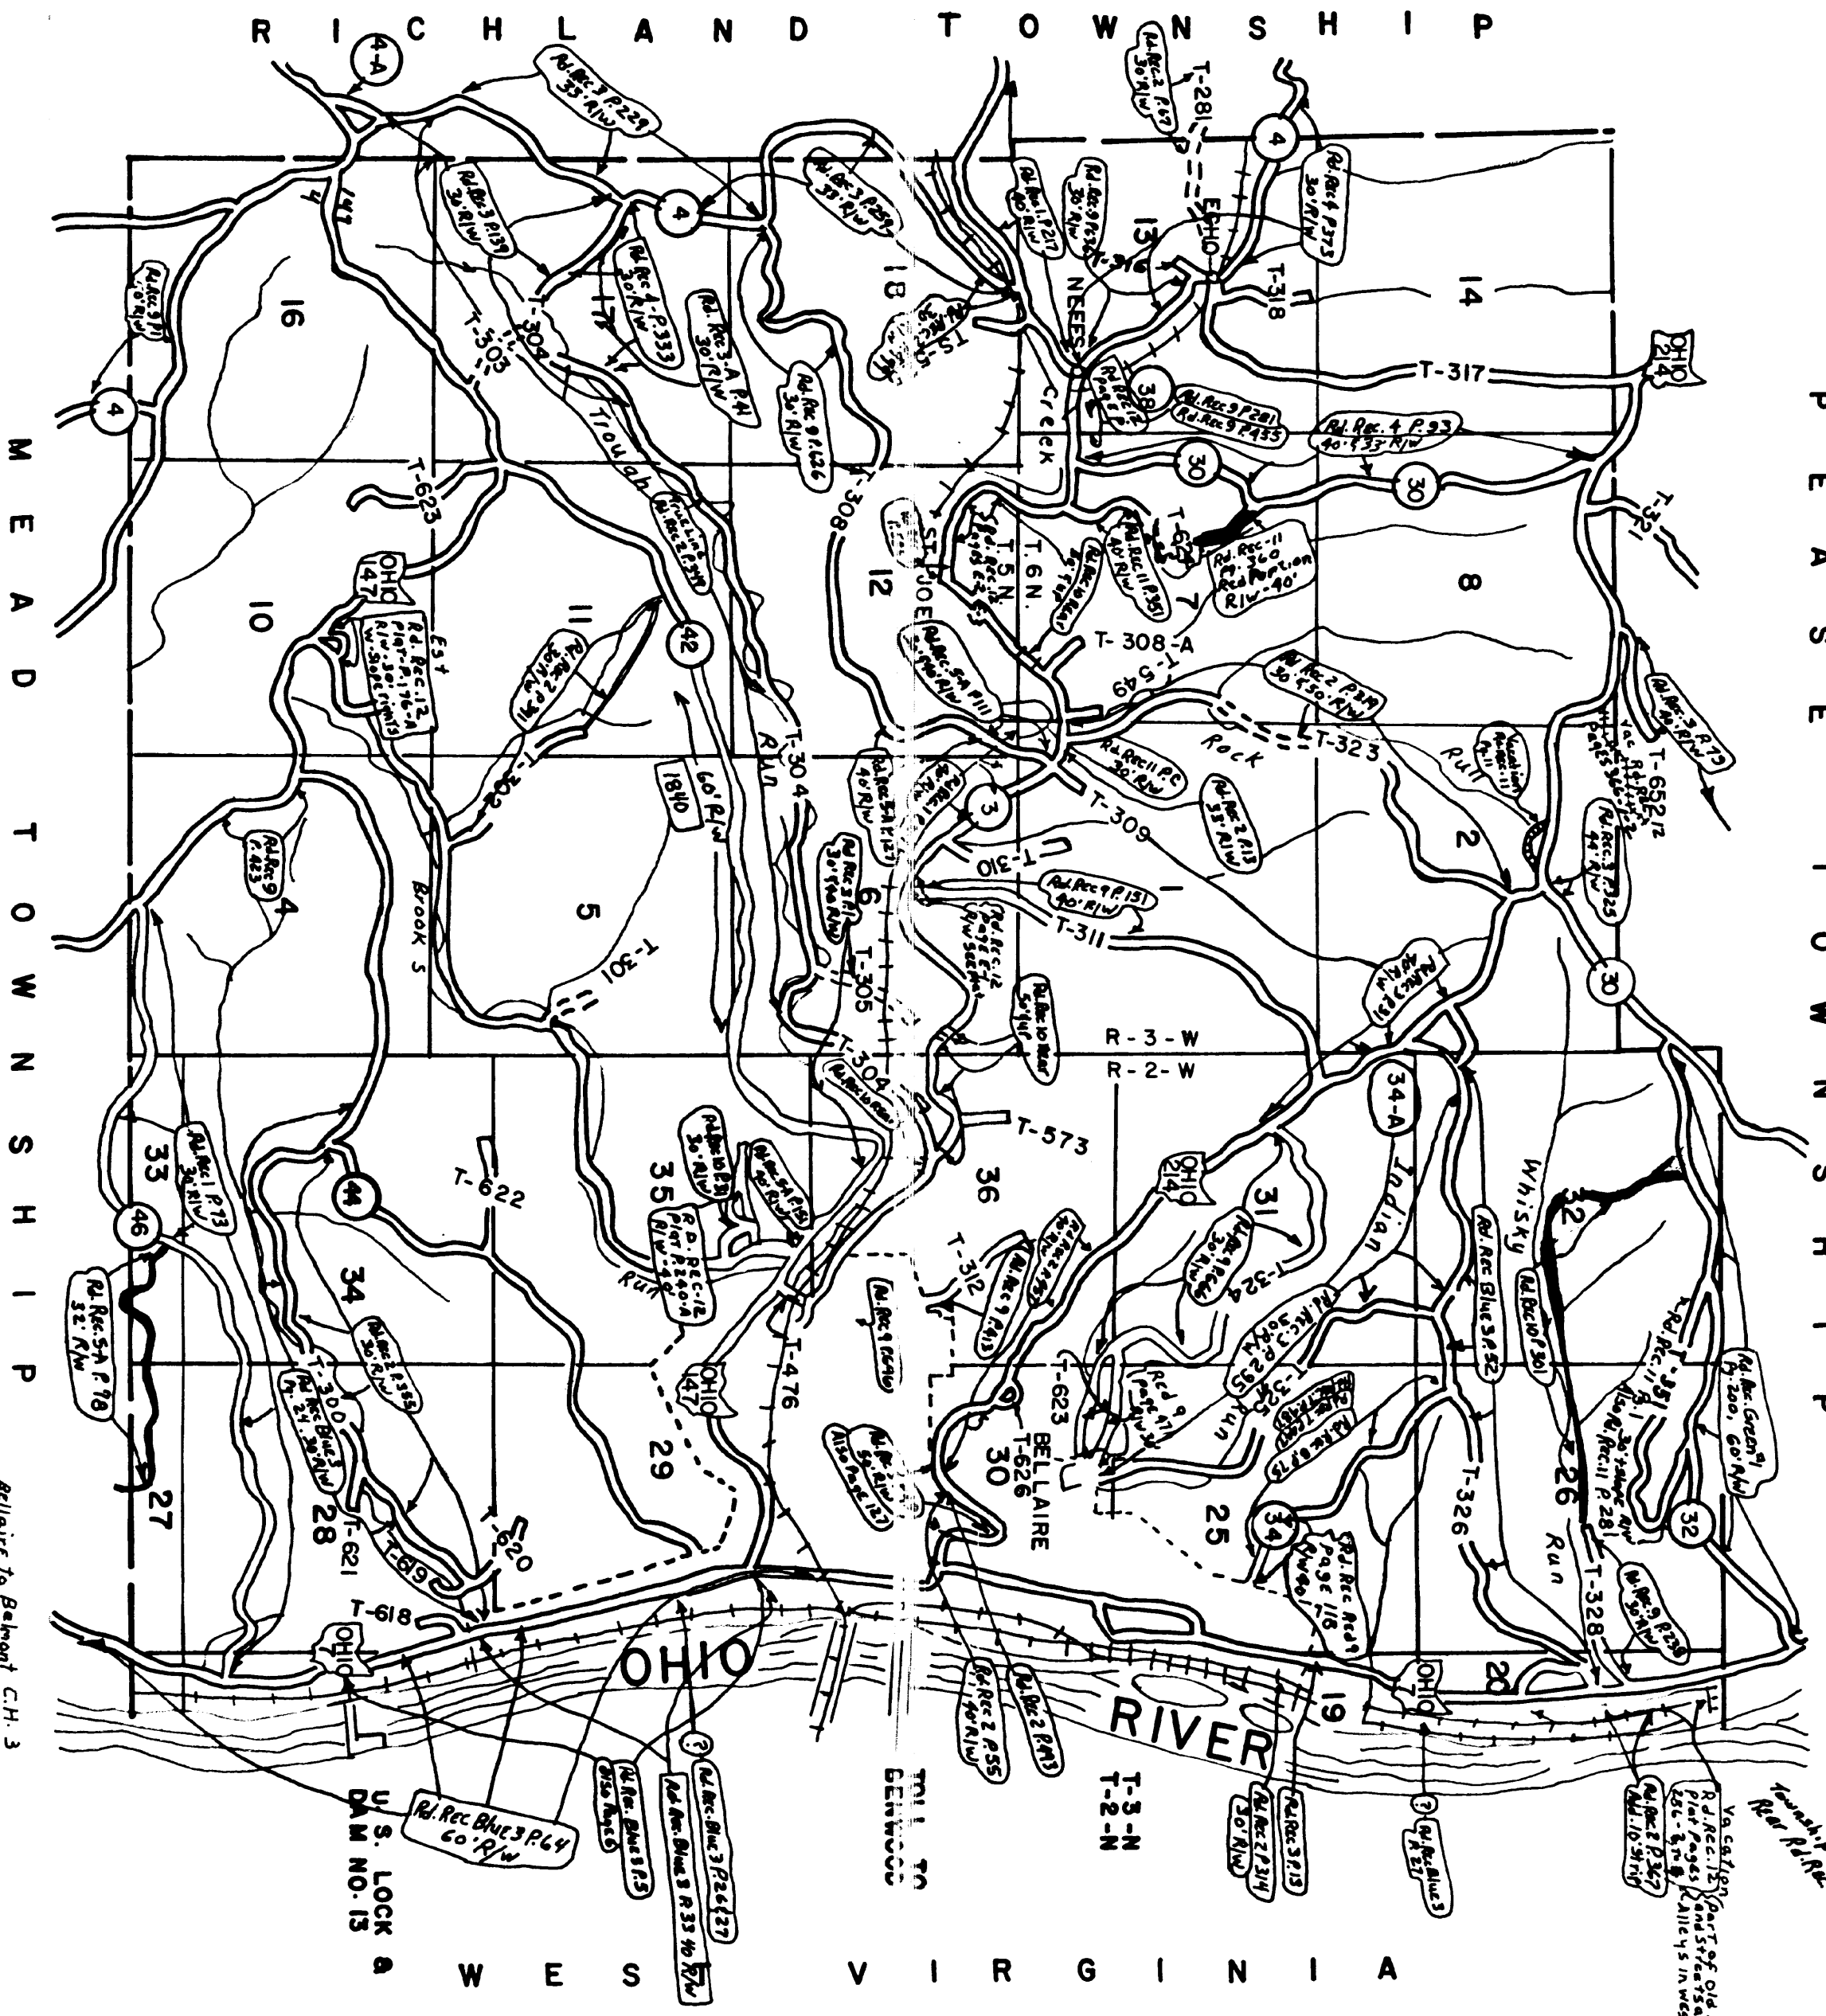



PULTNEY TWP

P E A S E T O W N S H I P

R I C H L A N D T O W N S H I P

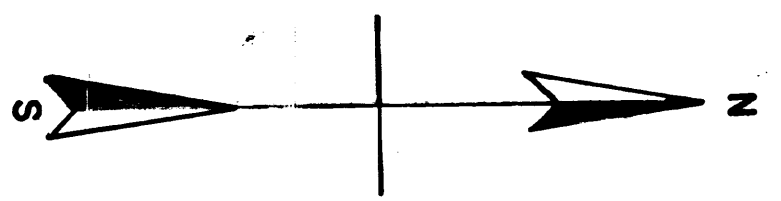

PULTNEY
TOWNSHIP
BELMONT CO., OHIO
SCALE IN MILES

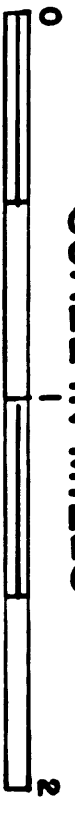

*Bellaire to Belmont C.H. 3
Note: Bellaire to Richland & Pultney line 50' R/W
40' at Sta. 96 to 99 and on Village streets
Commissioner Journal Vol. 5 Pgs. 90, 92 & 98
June 1890*

*Engrs. office Map, Large Road Plat Book #
Pgs. 1 & 2 & 21*

*Part of old S.R. 7
Rd. Rec. 12 Part of old S.R. 7
Plat Pages and Streets and
Set. 8, 9, 10, 11, 12, 13, 14, 15 in West Wheeling
Md. 10 1877*