


Barnesville dedication of Alley

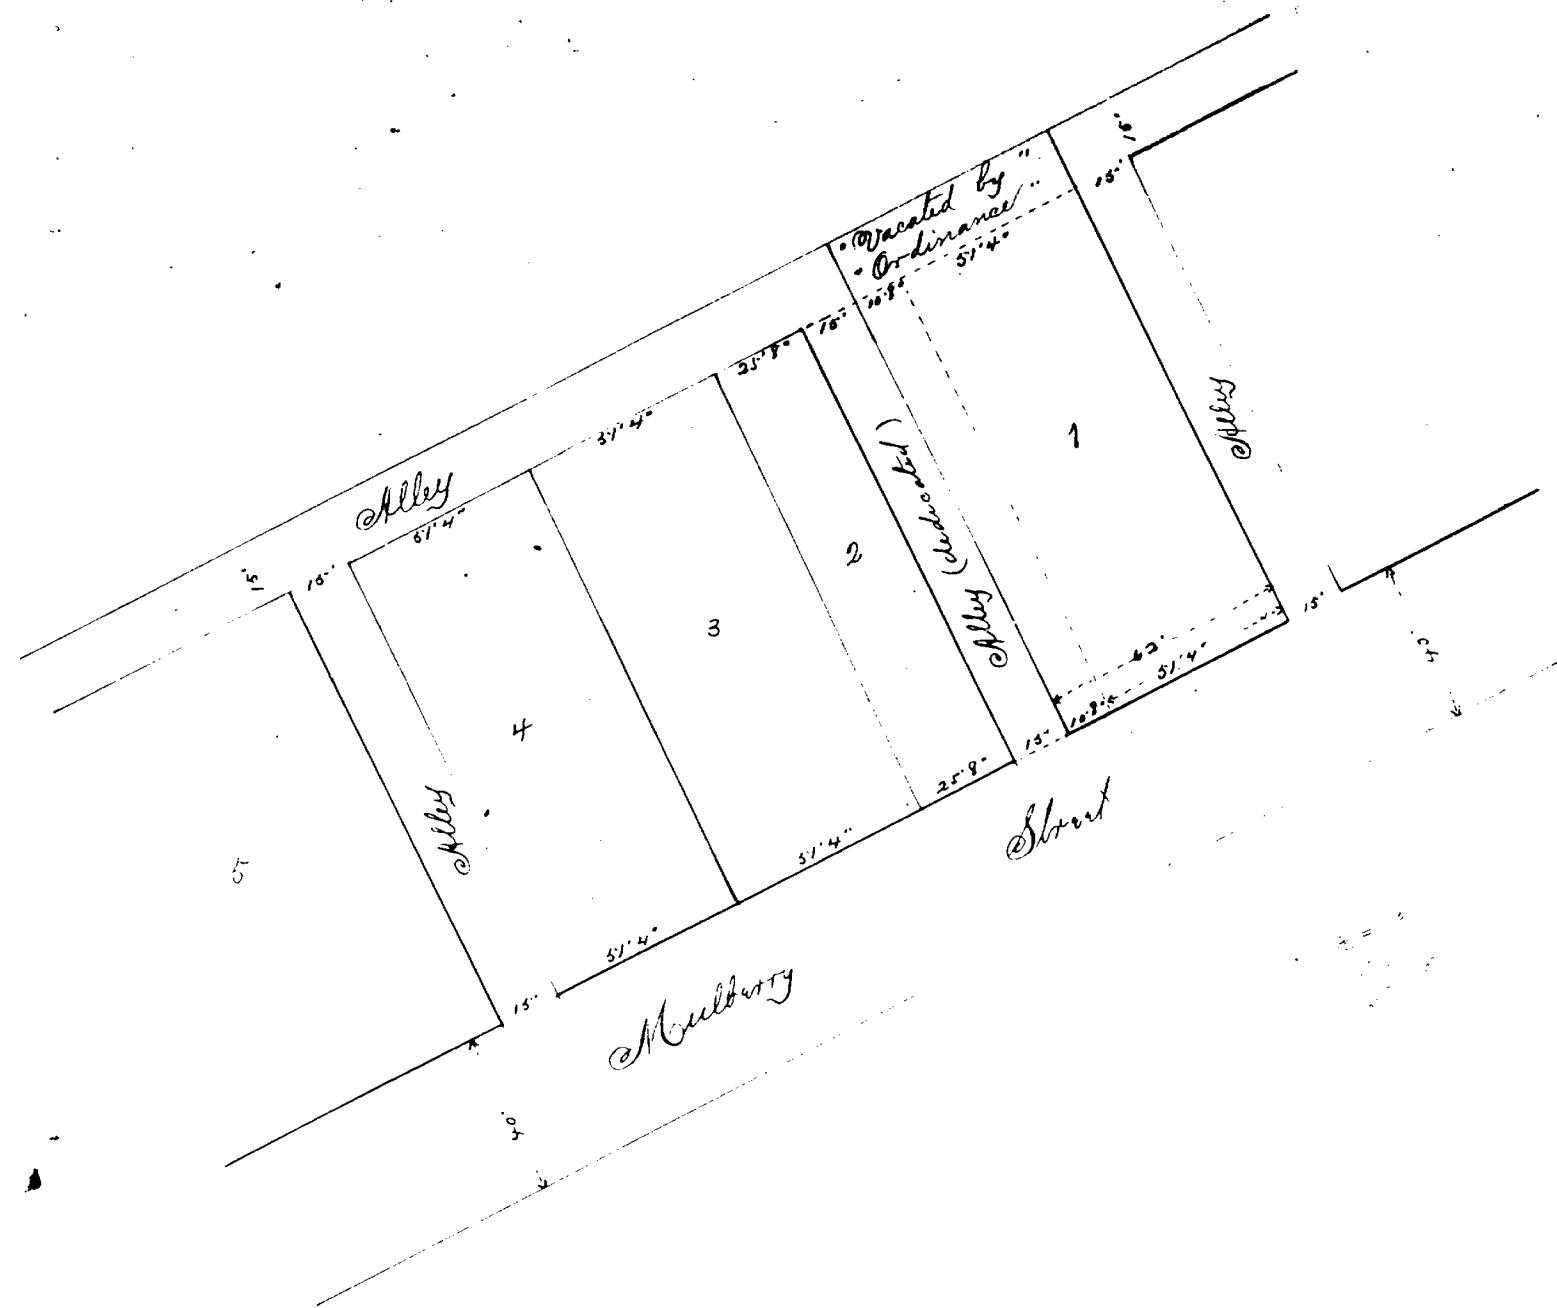

Plat of a Survey and measurement of a portion of Lages Northern Addition to the Town of Barnesville DeWitt County Ohio made April 28th 1882 for Anna M. Wall in order to set off and dedicate as an Alley for Public use 15 feet of off the West side of the East half of Lot No 2 in the above mentioned Addition to the Town of Barnesville. And also that that portion of the Alley lying between the East side of Lot No 1 containing front yard it and into the West side of Alley. And the East line of the above mentioned Alley to be dedicated contained West across the first mentioned Alley may be vacated and the title passed to the above mentioned Anna M. Wall, both of which are as shown upon the above plat.

Know all men by these presents that we, Stewart Wall and Anna M. Wall his wife of DeWitt County Ohio do by these presents give grant set out and convey the within platted Alley 15 feet wide running from Maulberry Street to the Alley North of and running parallel with said Street for the public use in fee simple. Witness our hands and seals this 4th day of May 1882.

Witness  
J.B. Mackay  
R.A. Wall

Anna M. Wall *seal*  
Stewart Wall *seal*

State of Ohio DeWitt County ss:

Before me a Notary Public in and for said County personally appeared Stewart Wall and Anna M. Wall his wife and acknowledged the above to be their voluntary act and deed. And the said Anna M. Wall being examined separately and apart from her said husband and the contents of the above made known to her she declared that she did voluntarily sign and acknowledge the same and that she is still unmarried. Witness my hand this 4th day of May A.D. 1882.

J. Benjamin Mackay  
Notary Public

By being verified that an Ordinance was passed by the Council of the Village of Barnesville this June 15th 1882 vacating Alley as per this Plat. Also present an Ordinance same date accepting and confirming dedication of Alley as per this Plat. Ord. Book Page 315 & 316  
Attest J. D. Kelle Corp Clerk

Record for Record January 30th 1886  
Recorded DeWitt May 1st 1886

W. S. Ables Recorder