


PLAT OF
MORROWS ADDITION
TO THE
TOWN OF BARNESVILLE, OH

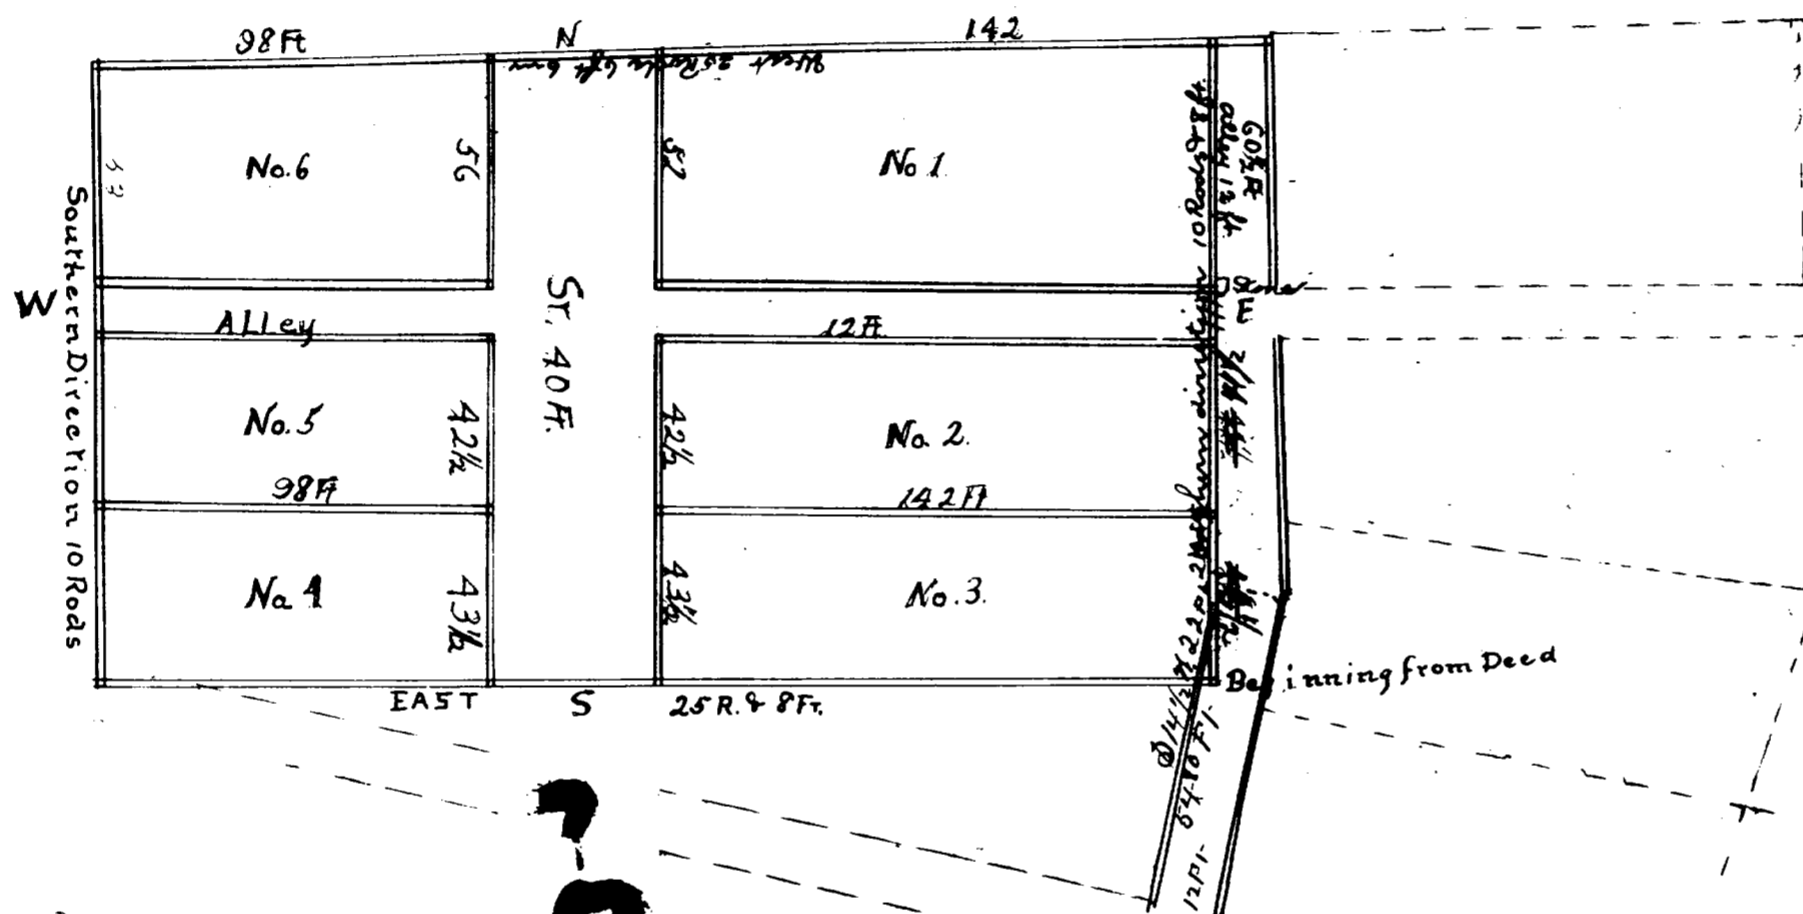

We hereby dedicate to Public use the streets and alleys within this Plat.
Julius C. Morrow
V. R. Morrow

State of Ohio Belmont County ss:

Before me, Clerk of the Peace in and for said County personally appeared the above named Julius C. Morrow and Phoebe R. Morrow his wife and acknowledged the signing of the within annexed to be their voluntary act and deed this 20th day of Sept 1888.

Attest: J. P.

I certify the above Plat is correct from actual survey beginning at a stone 60 1/2 ft south of the North East corner of said Plat.

S. C. Morrow, Surveyor

Barnesville, Ohio Sept. 20th 1888.

The within named Streets and Alleys in Morrows Addition to the Village of Barnesville were duly accepted and confirmed by ordinance passed at a regular meeting of Council Sept 20th 1888.

Attest
W. P. ... Clerk, Pro. Tem.

H. W. Barker (L.S.)
Mayor

Rec'd Oct. 8th 1888 at 12 m.

Recorded Oct. 9th 1888
J. M. Beckett
Recorder