


Addition No 1 to the town of Kirkwood

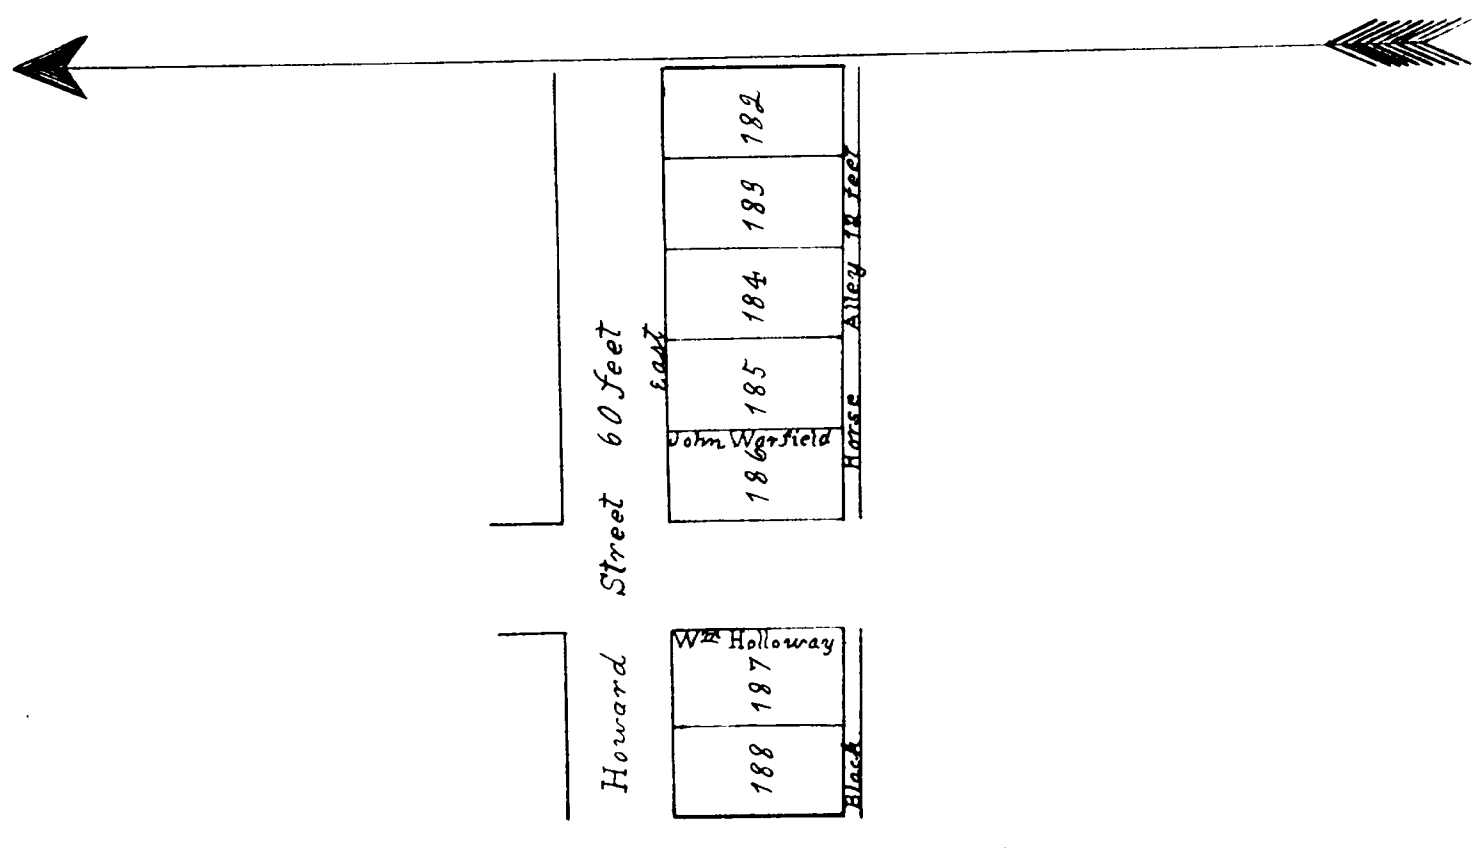

State of Ohio Belmont County ss.  
 Personally appeared before me an acting Justice of the peace, in and for said county Joseph Kirkwood and acknowledged the giving of lot No 188 and an alley 12 feet wide. South thereof as addition No 1 to the town of Kirkwood the balance of the within plat being given to show the position of said addition with the town  
 Given under my hand and seal this 3<sup>rd</sup> day of April 1852  
 John Gilbert (S)  
 Justice of the Peace

Said off for Joseph Kirkwood a lot of ground adjoining the town of Kirkwood Belmont County Ohio Beginning for the same at the South West corner of lot No 187 in the thence West 50 feet thence South 100 feet thence East 50 feet to the corner of the said lot No 187 and thence run in same direction the same 100 feet to the beginning March 2<sup>nd</sup> 1852  
 Charles De Haas  
 Surveyor Bel Co

I hereby certify that the above is a  
 Correct copy of the original  
 H. S. Gilbert  
 Recorder

Entered April 5<sup>th</sup> 1852  
 Recorded the same day