


Map of Bridgeport Cemetery

Neelans Heirs

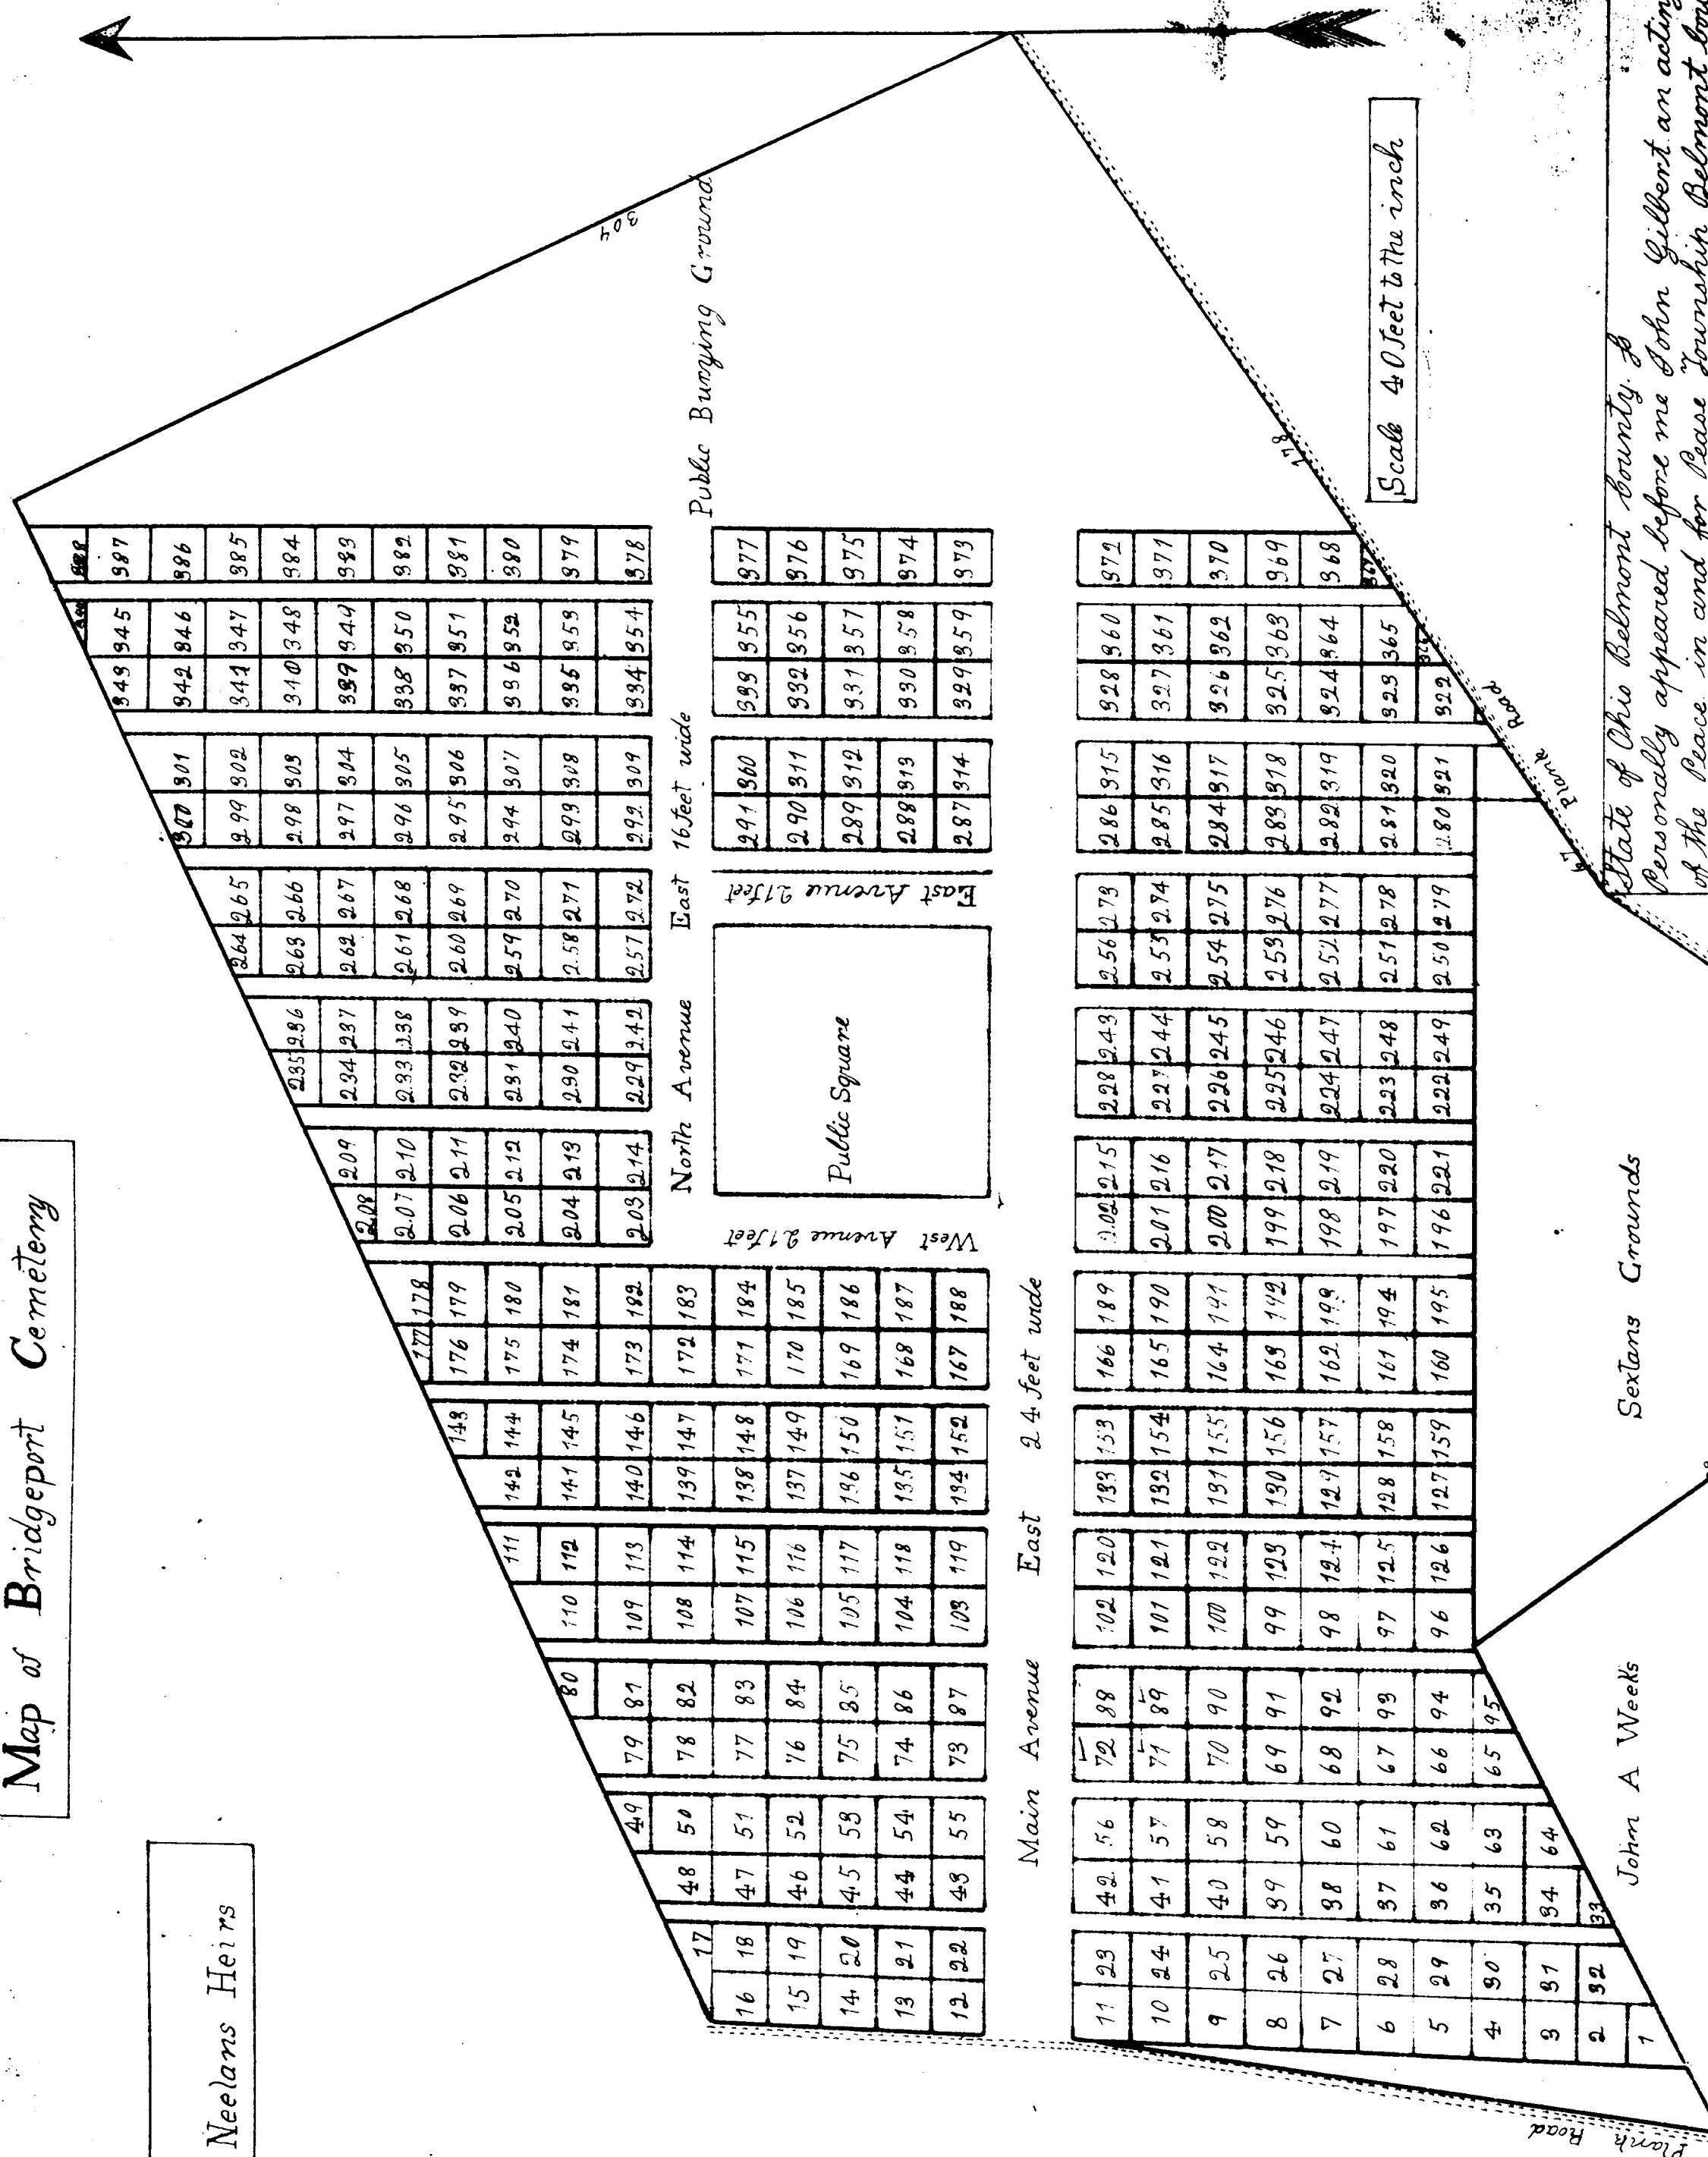

Scale 40 Feet to the inch

Map of the Bridgeport Cemetery, Peace Township Belmont County Ohio. The Main Avenue is 24 feet in width. The Avenues on the East and West of the Public Square are 21 feet wide. The Avenue on the North side of said square is 16 feet in width. The Alleys are 5 feet wide, and the lots are 14 feet square. The fractional area of ...

Shankle & Hays  
Attorneys Belmont Co.

Entered for record May 17<sup>th</sup> 1853 and  
Recorded 19<sup>th</sup> same month  
Price Arick. Dep. Rec. B. Co. Ohio

I hereby certify that the above is a  
correct copy of the original  
of S. H. ...

State of Ohio Belmont County. I  
Personally appeared before me John Gilbert an acting Justice  
of the Peace in and for Peace Township Belmont County, O.  
N. W. Hobbs Mayor and John G. Affleck Recorder of the incor-  
porated Village of Bridgeport who being duly qualified depo-  
sited and said that the ground called the Bridgeport Cemetery in  
Peace Township Belmont County Ohio of which this is a plat  
sold to the corporation by John M. Weeks and Rachel Weeks  
will more particularly appear by their deeds executed on July  
1852 and 1<sup>st</sup> day of March 1853 and recorded in the Records  
Books of Belmont County O. in 1808 96 page 251 and Vol 97 page  
...  
the same is done by virtue of a power of attorney of the incorporated  
Village of Bridgeport as will appear by their records Book and  
dates running from 20 July 1852 to March 28 1853 Affirmed  
and subscribed before me  
this 16<sup>th</sup> day of May 1853. John G. Affleck Mayor  
Recorder  
John Gilbert J. P.