


Plat and description of Lot No. 18 in the Town of Barnesville.

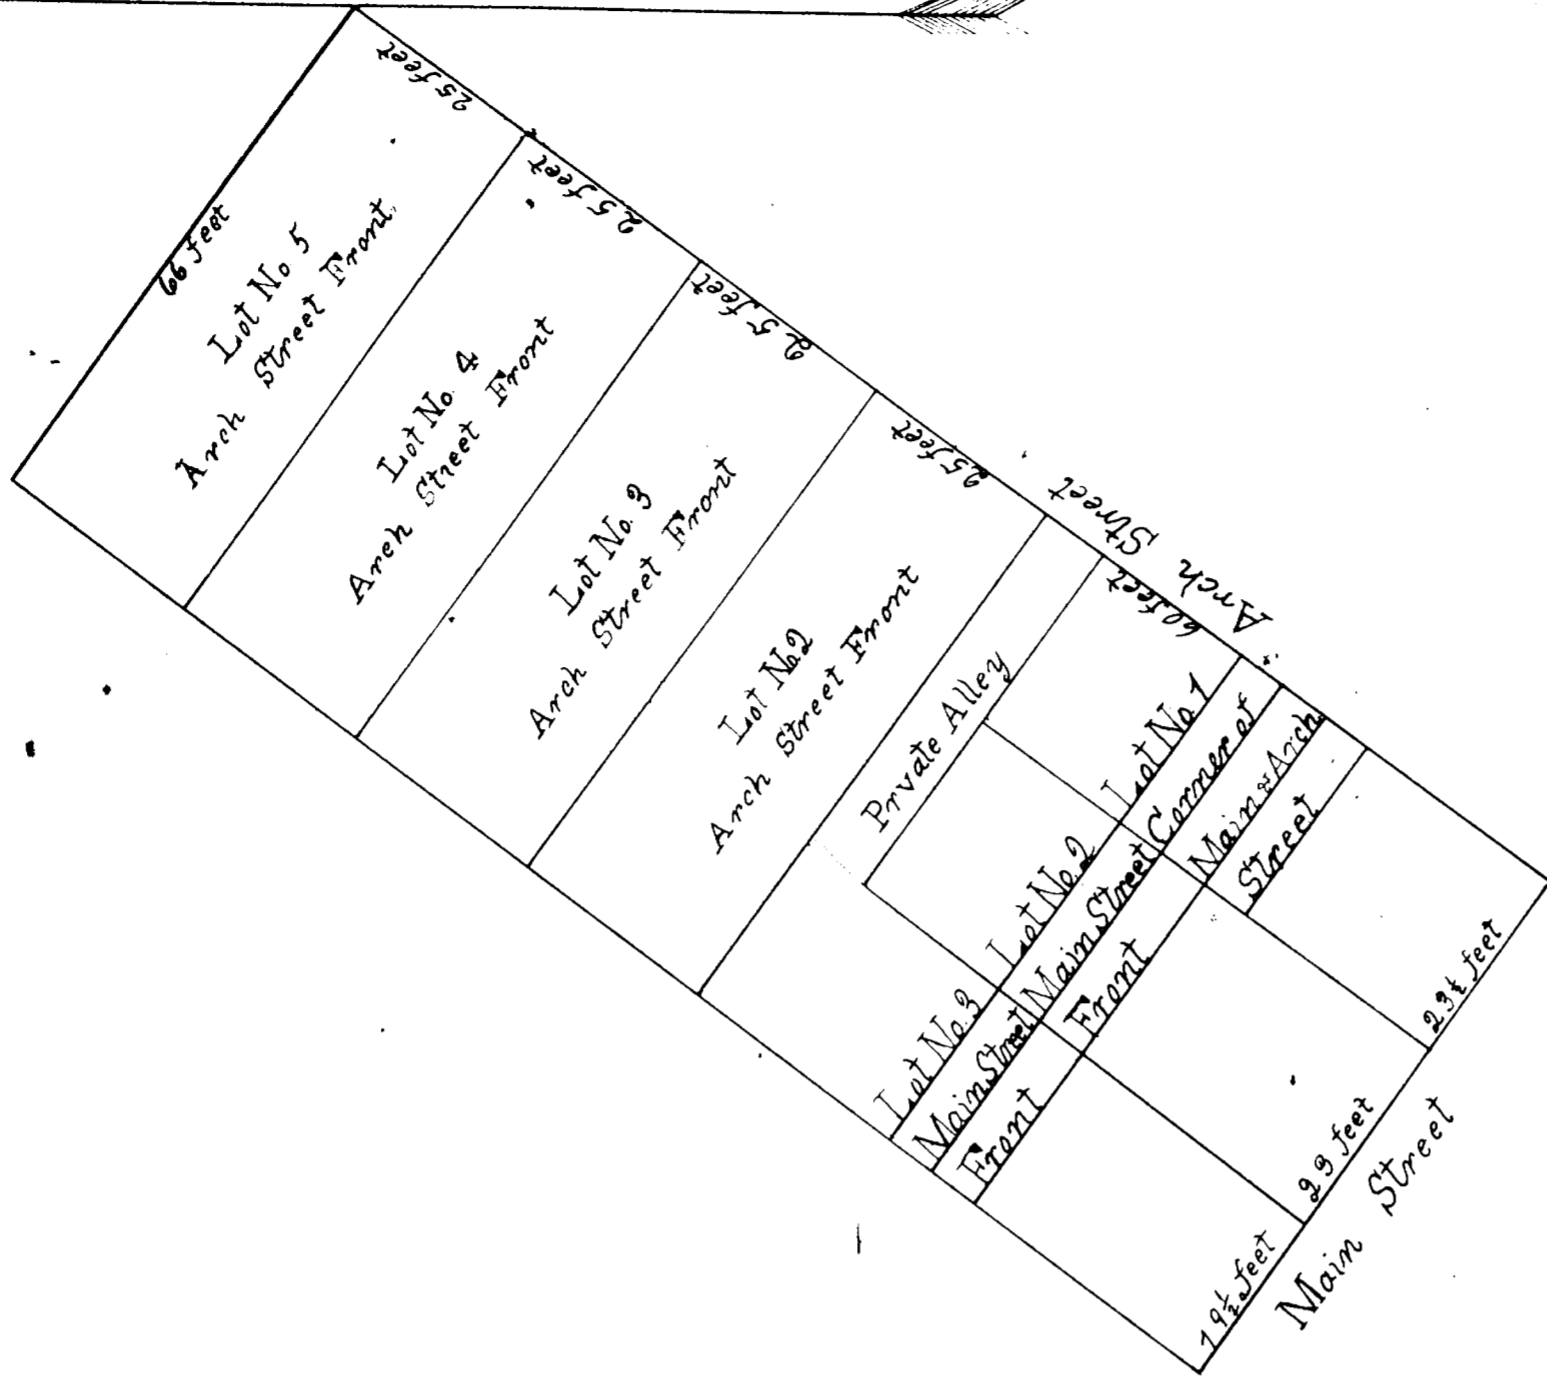

Plat and description of subdivision of Lot No. 18 in the Town of Barnesville. Surveyed and divided by order of the Board of directors of the First National Bank of Barnesville as represented in the diagram above drawn to a scale of 20 feet to the inch. 18th Nov. 1866
As a Garretton Surveyor

I do hereby certify that the above and foregoing Plat containing a true and correct representation of the subdivision of Lot No. 18 in the Town of Barnesville.
As a Garretton Surveyor
John Bradford Prew

The State of Ohio Belmont County
 Before a Notary Public within and for said county personally came John Bradford Prew President of the 1st National Bank of Barnesville and acknowledged that he did voluntarily sign and seal the above certificate in testimony whereof I hereunto set my hand and seal this 24th day of January A.D. 1866
J. H. Collins
 Notary Public 1866

Entered for Record January 31st 1866 and
 Recorded February 9th 1866
John C. Bolton Recd
 Belmont County O.

I hereby certify that the above is a correct copy of the original
W. S. Collins
 Recorder