


# PLAN OF FULTNEY, 1802

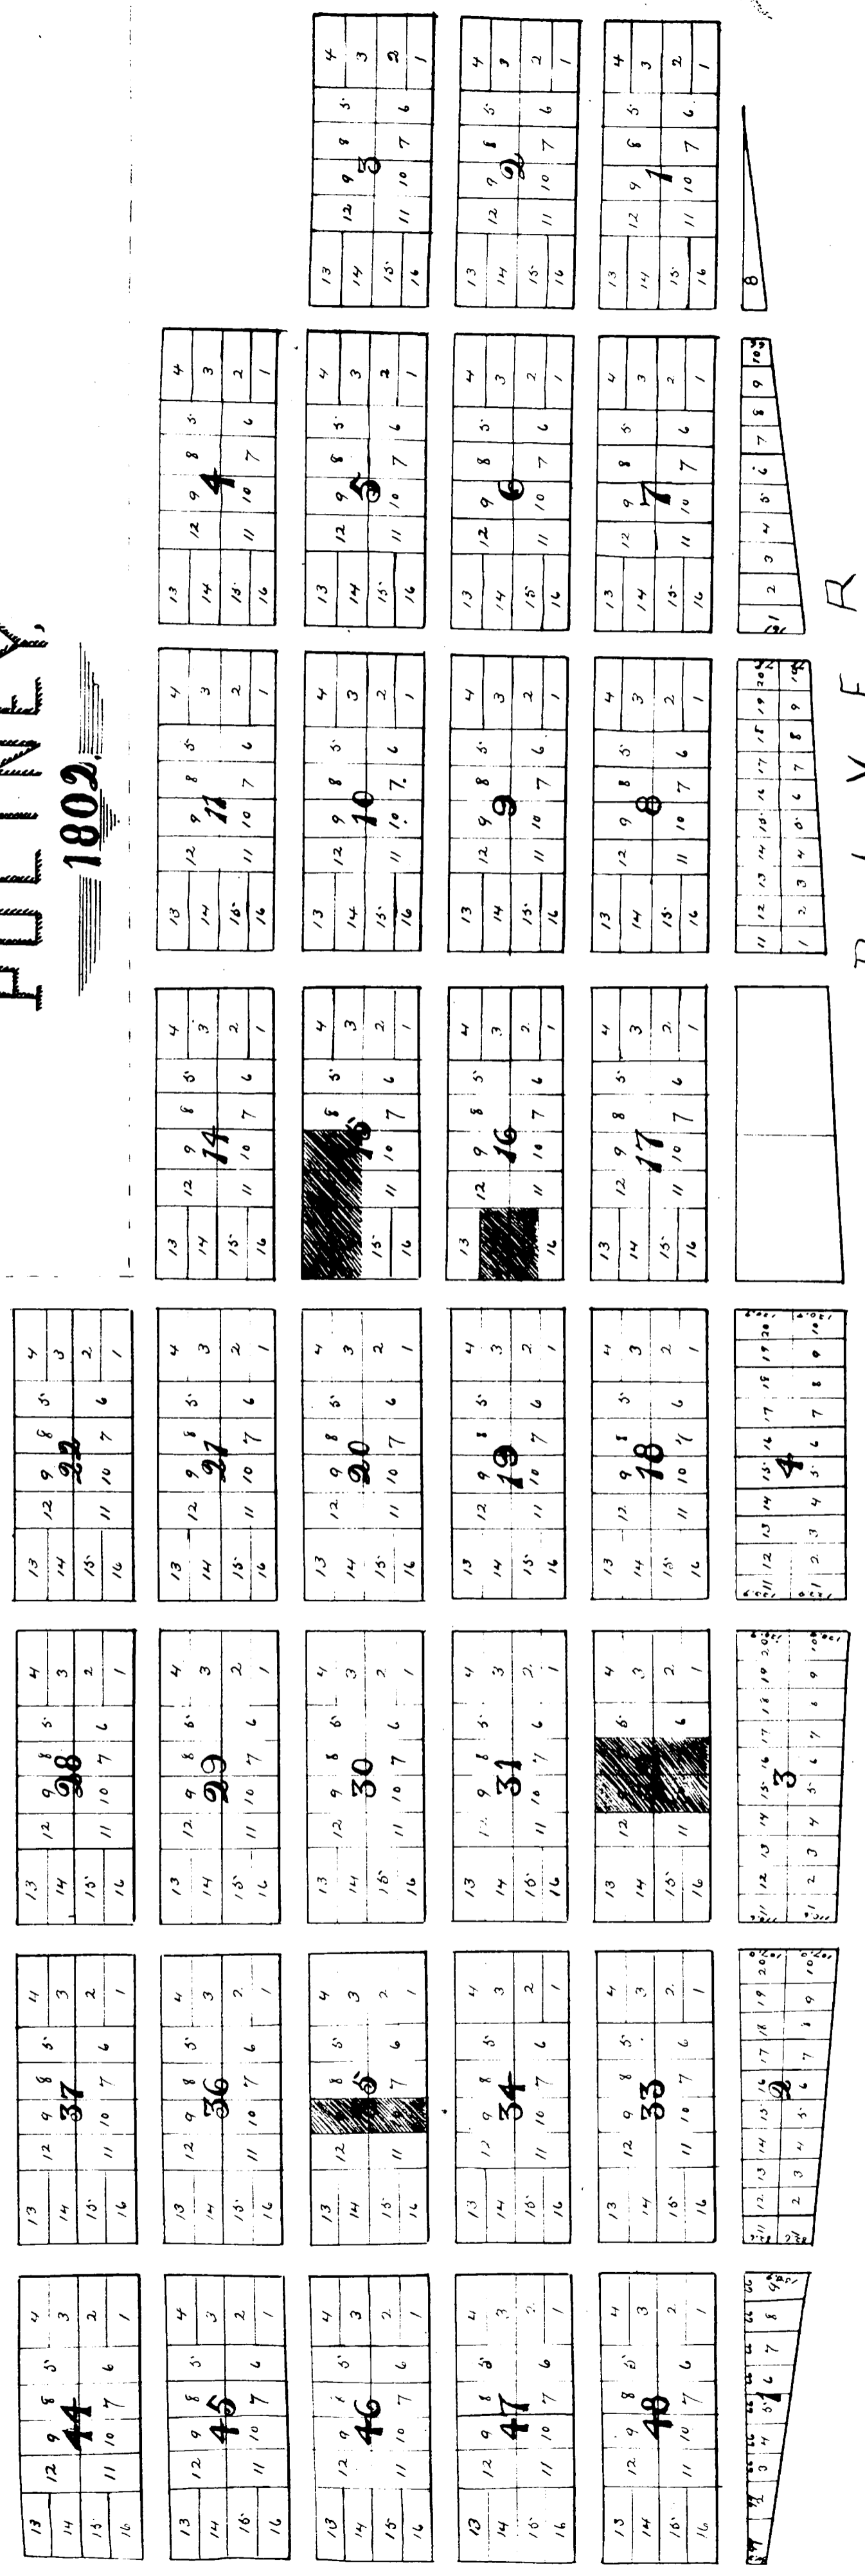

A plan of the Town of Fultney consisting of thirty five squares beginning on the Bank of the Ohio River and running N 84° W 27 Chains; thence N 6° E 75 Chains; thence S 84° E 75 Chains; thence S 84° E 11 Chains; thence S 84° E 16 1/2 Chains to the Bank of the Ohio River down the Bank with the several meanders thereof to the place of beginning. Each square is bounded by a Street of sixty six feet wide; the square is divided into sixteen lots each, and each lot contains one fourth of an Acre, the lots at the end of the square is sixty six feet in front and one hundred and sixty feet deep, the four central lots at the sides of each square is eighty two feet six inches in front and one hundred and thirty two in depth. The fractional squares lying along the River is divided into one hundred fractional lots fifty of them are donated lots for the first fifty Settlers coming with the Settlers of the Town. Tract No 1 is divided into nine lots, fractional square No 2 is divided into 20 lots, fractional square No 3 is divided into 20 lots, fractional square No 4 is divided into 20 lots, fractional square No 39 is divided into 20 lots, fractional square No 40 is divided into 20 lots.

O H L O

R I V E R

Be it remembered that on the third Day of December in the year of our Lord one thousand eight hundred and one came Daniel McElhenn the sole proprietor of the within mentioned Town of Fultney before me Jacob Reubler Esquire one of the Justices of the Peace in and for said County of Belmont and the said Daniel McElhenn acknowledged the within Map and that the same shall be recorded and that he executed the same fully for the use and purpose therein expressed

Witness my hand and Seal of the County of Belmont this 14th day of February 1802 a true copy of the original by me

Sterling Johnson Recorder  
Jacob Reubler Just of P

State of Ohio Belmont Co ss:  

Records