


PLAT OF
GRAND-VIEW
ADDITION
TO
BELLAIRE, OHIO.

April 13, 1906

E. J. Millar, C. E.
Wheeling, W. Va.

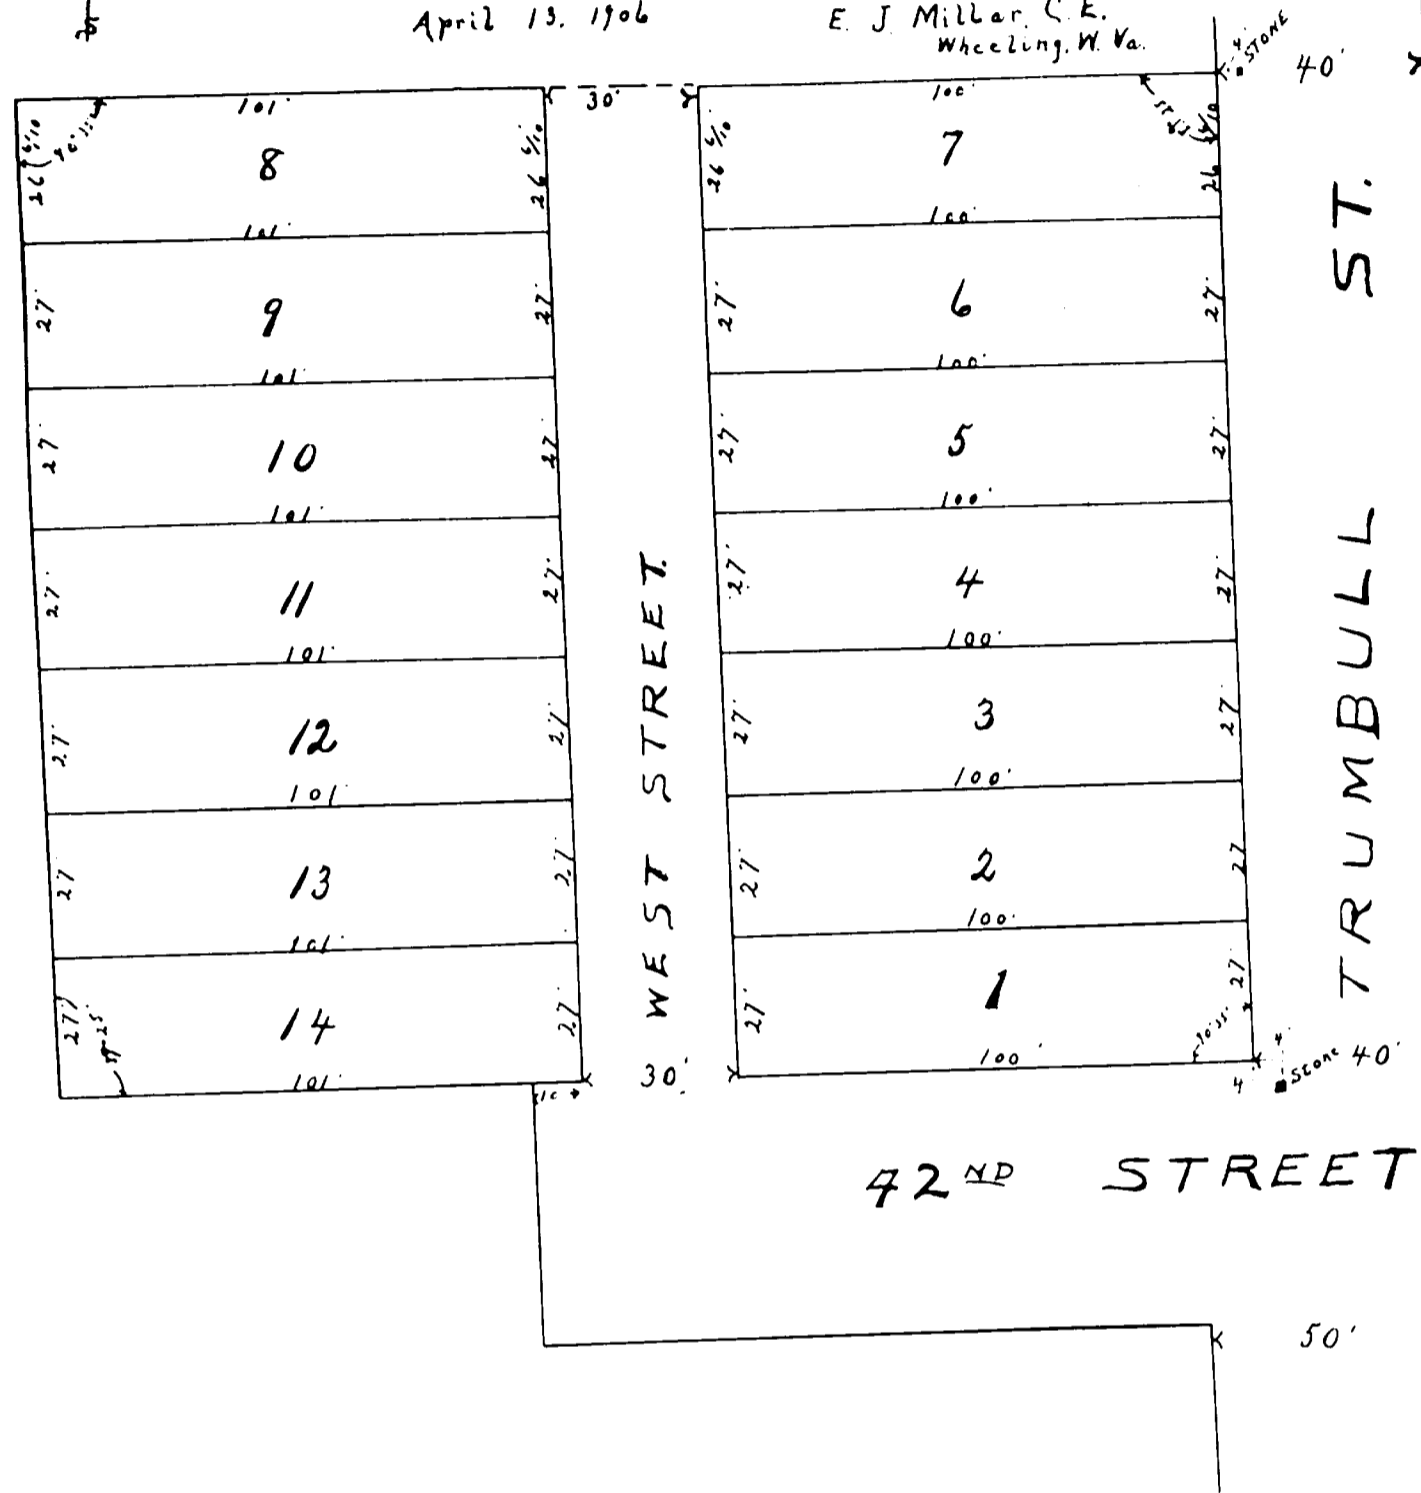

The undersigned George H. Dudley and Della Dudley, wife of George H. Dudley, hereby dedicate (1) one strip of land, to public use "as indicated on this plat, 30 feet wide beginning at a point on the North side of 42nd St. 100 feet West of the west side of Trumbull St. in the City of Bellaire, Ohio, and running thence northerly parallel to Trumbull St. for a distance of 18.75 feet, containing 5658 sq. feet.

Witness: J. L. Hanley, George H. Dudley, E. J. Zimmerman, Della Dudley, State of West Virginia, County of Ohio, to wit: Before me, James L. Hanley, a Notary Public, in and for said county personally appeared the above named G. H. Dudley and Della Dudley his wife, whose names are subscribed to the plat bearing date April 13th, 1906, who acknowledge that they did sign the same, and that the same is their free, true and legal deed.

In Testimony Whereof I have hereunto set my hand and official seal at the City of Wheeling, said County and State, this 24th day of April 1906.

James L. Hanley, Notary Public in and for the County of Ohio, State of West Virginia
I certify the above plat to be correct
E. J. Millar, C. E.

Bellaire, Ohio, June 25th 1907.

This certifies that the above plat of Grand View was duly accepted and approved by the Council of the City of Bellaire, Ohio by resolution duly passed on said 25th day of June A. D. 1907.

J. H. Altman, Clerk of Council.
Transferred July 6th 1907
E. H. Shepherd, Dep. Auditor.

Received for Record July 6th 1907, at 3 P. M.
Recorded July 11th 1907
John K. McFarland, Recorder.