


14

Area
 Outside Corporation - 6A. 135P
 Inside " - 2A. 129P
 Total - 9A. 104P
 In Streets 2A. 80P

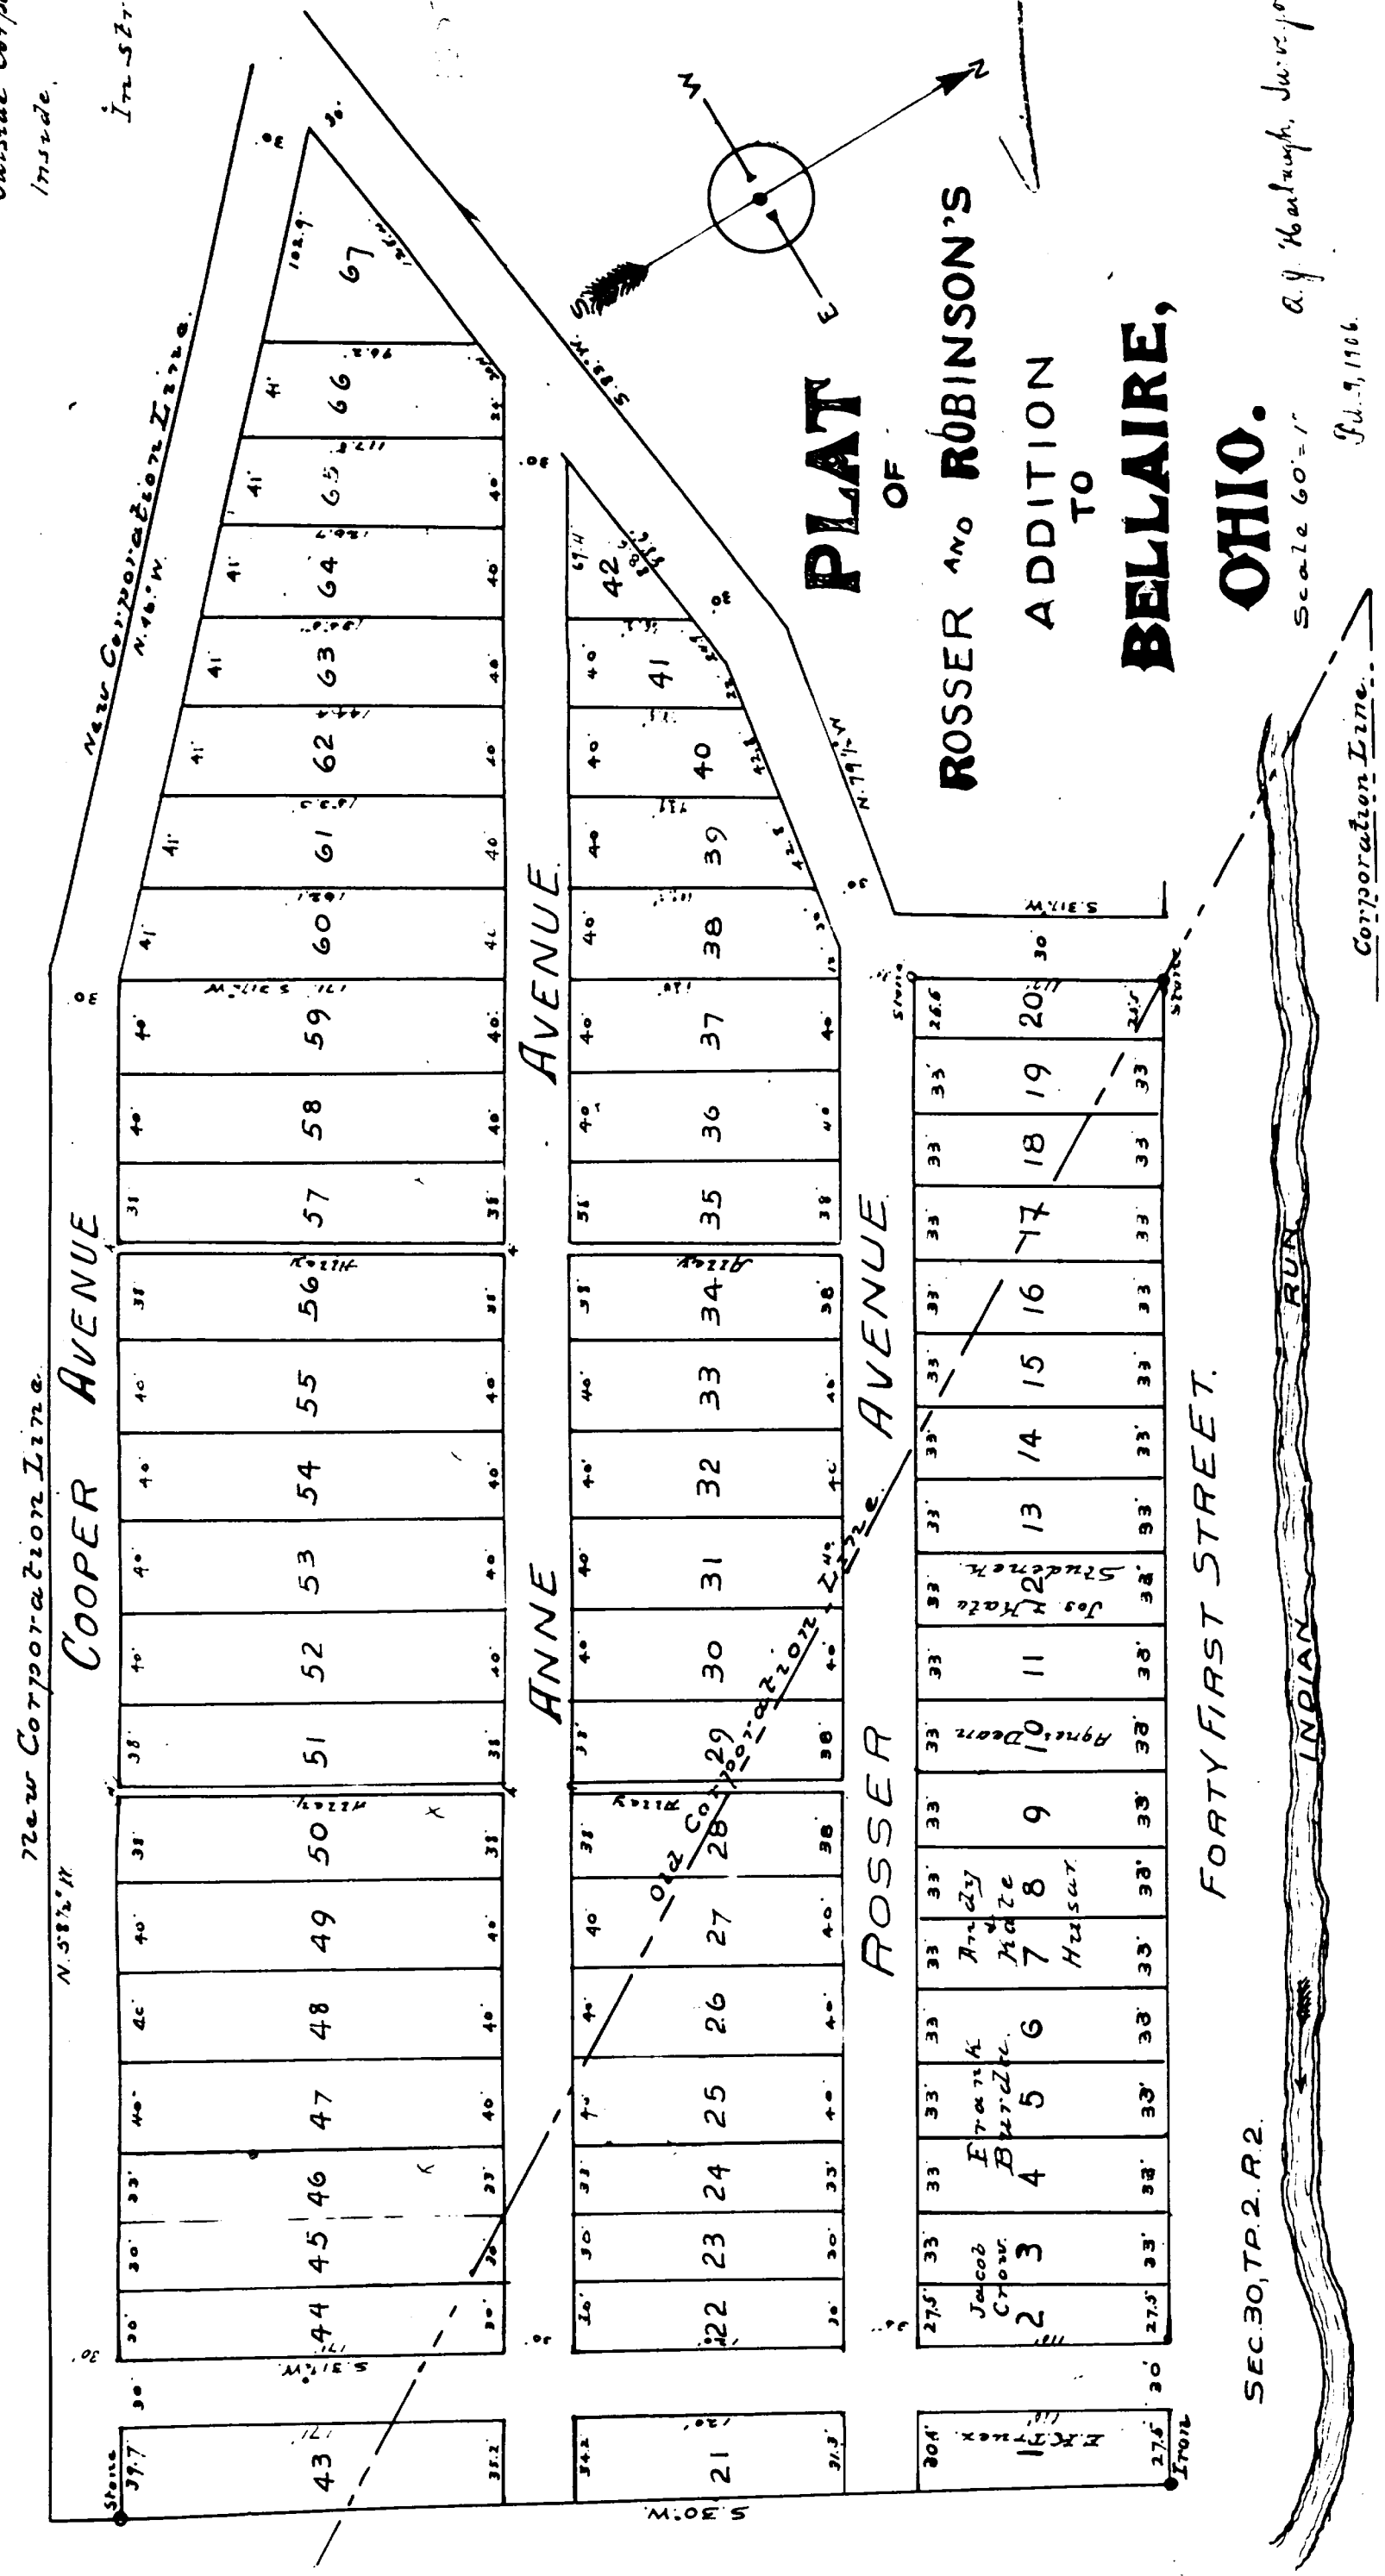

Be it remembered that the above is a correct plat of the above and of divisions addition to Bellaire Ohio with the same as shown here from a field survey, that the above survey was made by me, and that the same is indicated on this plat as indicated on the original survey. I, the undersigned, being a duly sworn and authorized surveyor, do hereby certify that the above is a true and correct copy of the original survey as shown on the original survey. Witness my hand and seal at Bellaire Ohio this 7th day of July 1906.

A. J. Hartough, Surveyor

Received Oct 2 1907 at 2 P. M.
 Recorded Oct 19 1907
 Samuel E. Lewis
 Recorder

Be it remembered that the above is a correct plat of the above and of divisions addition to Bellaire Ohio with the same as shown here from a field survey, that the above survey was made by me, and that the same is indicated on this plat as indicated on the original survey. I, the undersigned, being a duly sworn and authorized surveyor, do hereby certify that the above is a true and correct copy of the original survey as shown on the original survey. Witness my hand and seal at Bellaire Ohio this 7th day of July 1906.

A. J. Hartough, Surveyor

Received Oct 2 1907 at 2 P. M.
 Recorded Oct 19 1907
 Samuel E. Lewis
 Recorder