


ALL LOTS ARE 20' EAST & WEST AND 18' NORTH & SOUTH UNLESS OTHERWISE INDICATED

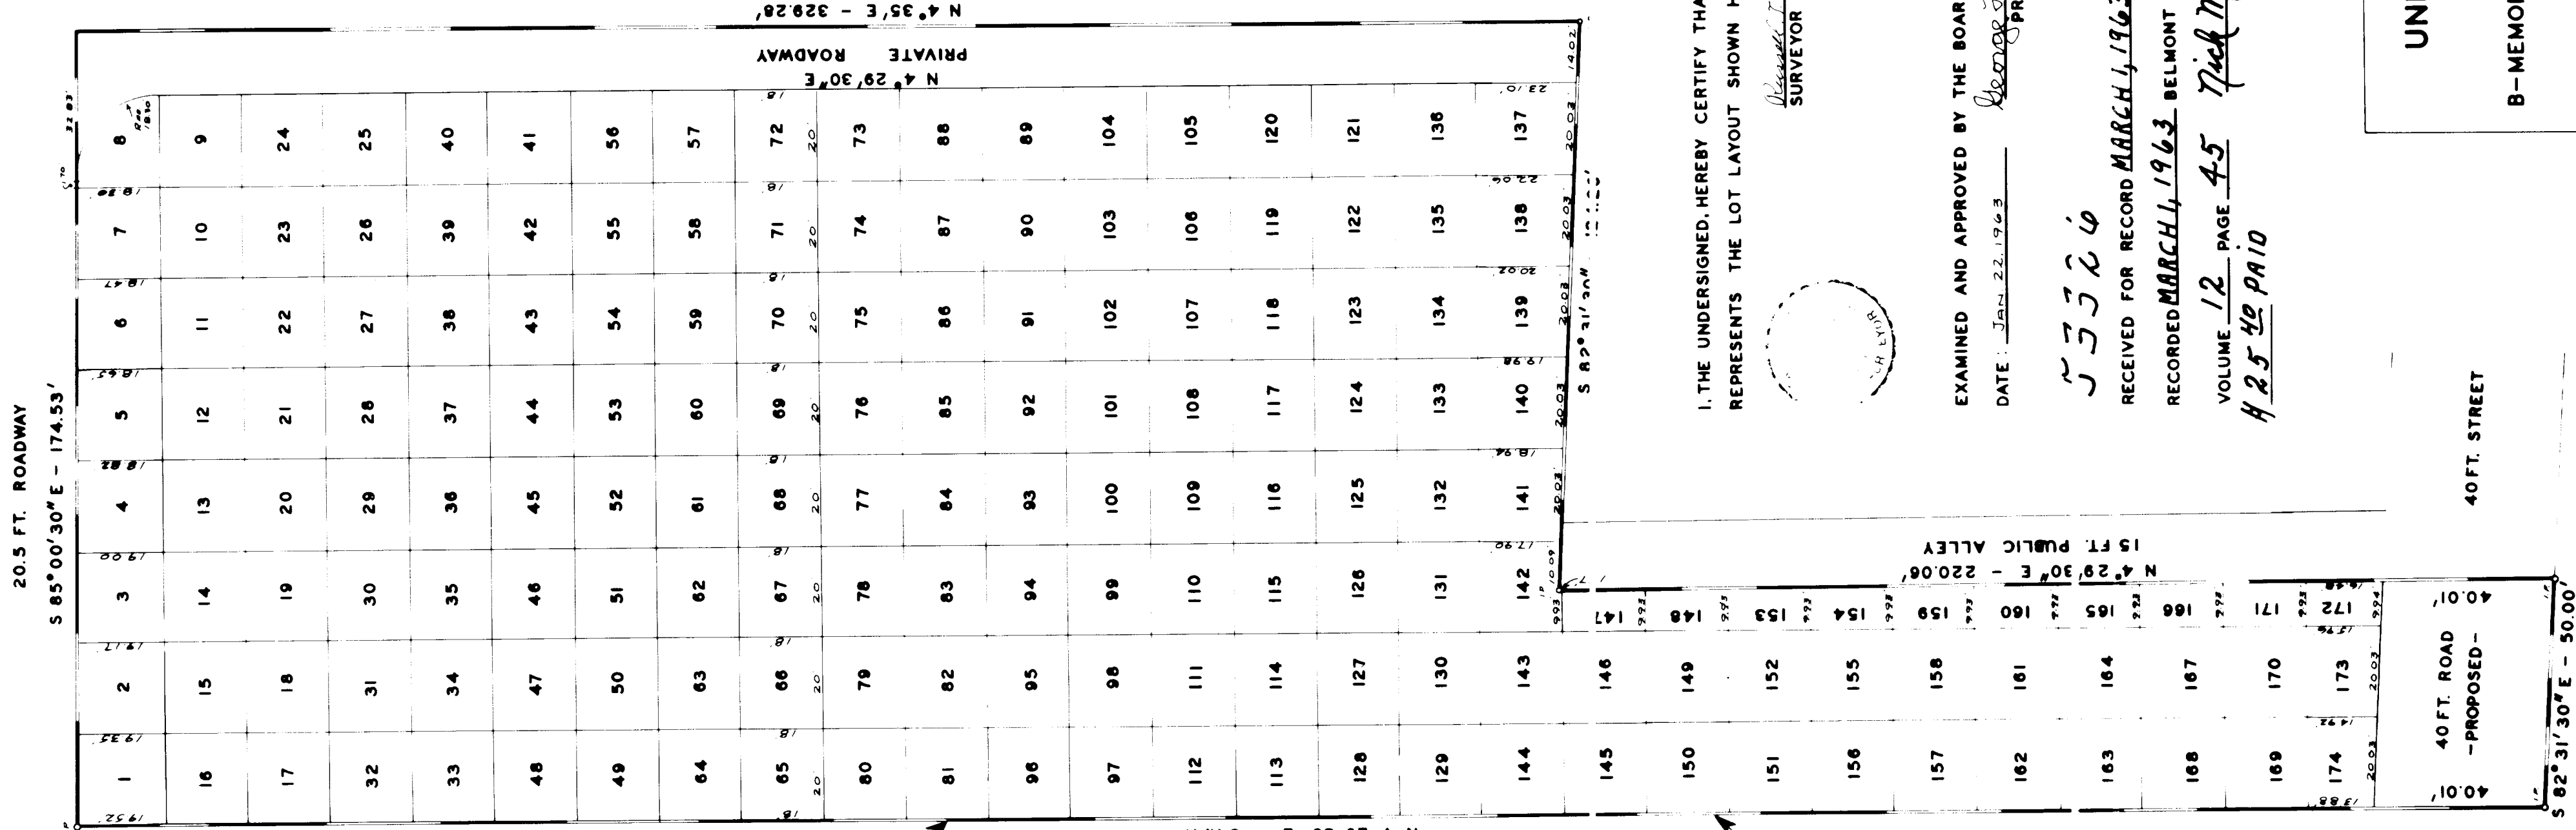

I, THE UNDERSIGNED, HEREBY CERTIFY THAT THIS PLAT REPRESENTS THE LOT LAYOUT SHOWN HEREON

*Richard J. Henderson*  
SURVEYOR REG. NO. 2511

EXAMINED AND APPROVED BY THE BOARD OF DIRECTORS

DATE: Jan. 22, 1963

*George Shambaugh*  
PRESIDENT

55326

RECEIVED FOR RECORD MARCH 1, 1963 AT 9:13 O'CLOCK A.M.

RECORDED MARCH 1, 1963 BELMONT COUNTY RECORD OF PLATS

VOLUME 12 PAGE 45 *Nick Minas* RECORDER

42540 PAID

UNION CEMETERY

ST. CLAIRSVILLE, OHIO

B-MEMORIAL — FOURTH ADDITION

SCALE



HENDERSON & COOPER

40 FT. STREET

40 FT. ROAD  
-PROPOSED-

S 82°31'30\"/>