


# PLAT OF BETHESDA OHIO

GOSHEN TOWNSHIP

BELMONT COUNTY

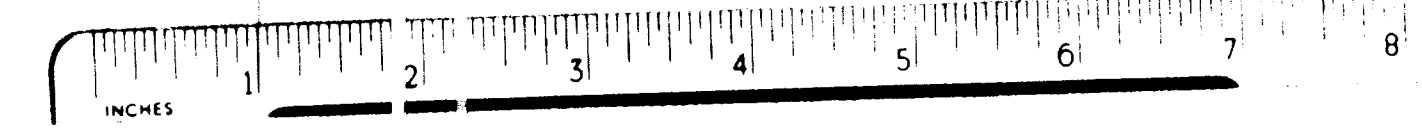

**MAP** of Territory to be organized into the village of Bethesda Ohio.

Description of Bethesda Corporation known and being parts of Section Twenty Three (23) and Twenty Four (24), Township seven (7) and Range Five (5) Goshen Township, said county and state and beginning for the same at a stone in the center of the north boundary line of said section 23.

Station	Course	Distance	Remarks
1 to 2	N 89° 30' E	747.1 ft	To a stone on sec line
2 to 3	S 72° 34' E	256.8	an iron pin
3 to 4	S 42° 30' E	988.2	Ironwood bush on Sec. line
4 to 5	S 5° E	422	a stake on west side of Oak St.
5 to 6	S 89° 30' W	581	
6 to 7	S 5° E	760	Post
7 to 8	S 89° 30' W	418	Stake
8 to 9	S 74° E	260	Stone
9 to 10	N 89° 30' W	905	Post & red oak 3" in diam.
10 to 11	S 81° 30' W	1091	Tel. pole w. of Pike
11 to 12	S 37° W	288.75	Stake
12 to 13	N 89° 30' W	894.5	Iron pin sw. cor. H. v. R.R.
13 to 14	N 89° 30' W	908	Stone
14 to 15	S 89° 30' W	935.5	Stake on the side of R.R.
15 to 16	N 1° W	808	Stake at the S.W. cor. Hunt's
16 to 17	N 86° E	218.75	
17 to 18	N 1° W	2679	To a stake on N. side Co. from Barnesville to Bet.
18 to 19	N 89° 30' E	188	
19 to 20	North	835	Stone at the N.E. cor. Thralls' land
20 to 21	N 1° W	500	Stake
21 to 22	N 89° 30' E	889	on 2d Sec. line
22 to 23	S 5° E	500	Stone and place of beginning containing 400 1/2 A. here

I certify the above to be correct.  
**D. C. Kennon**  
 Surveyor.  
 June 5 1911.

State of Ohio  
 Belmont Co. ss.  
 D. C. Kennon being duly sworn, says, he is a civil engineer, and that the plat hereon of the territory to be organized into the village of Bethesda is a correct and accurate map of said territory as he believes, and that he surveyed and plotted the same.  
 D. C. Kennon  
 known to believe me, and sworn in me

