


*Attendant. Hat of*  
*Carried by*  
*(Chris. J.) Hill*  
*Way. Buu. Chic.*  
*State 1 - 50. Day 1914*  
*We received Engr.*

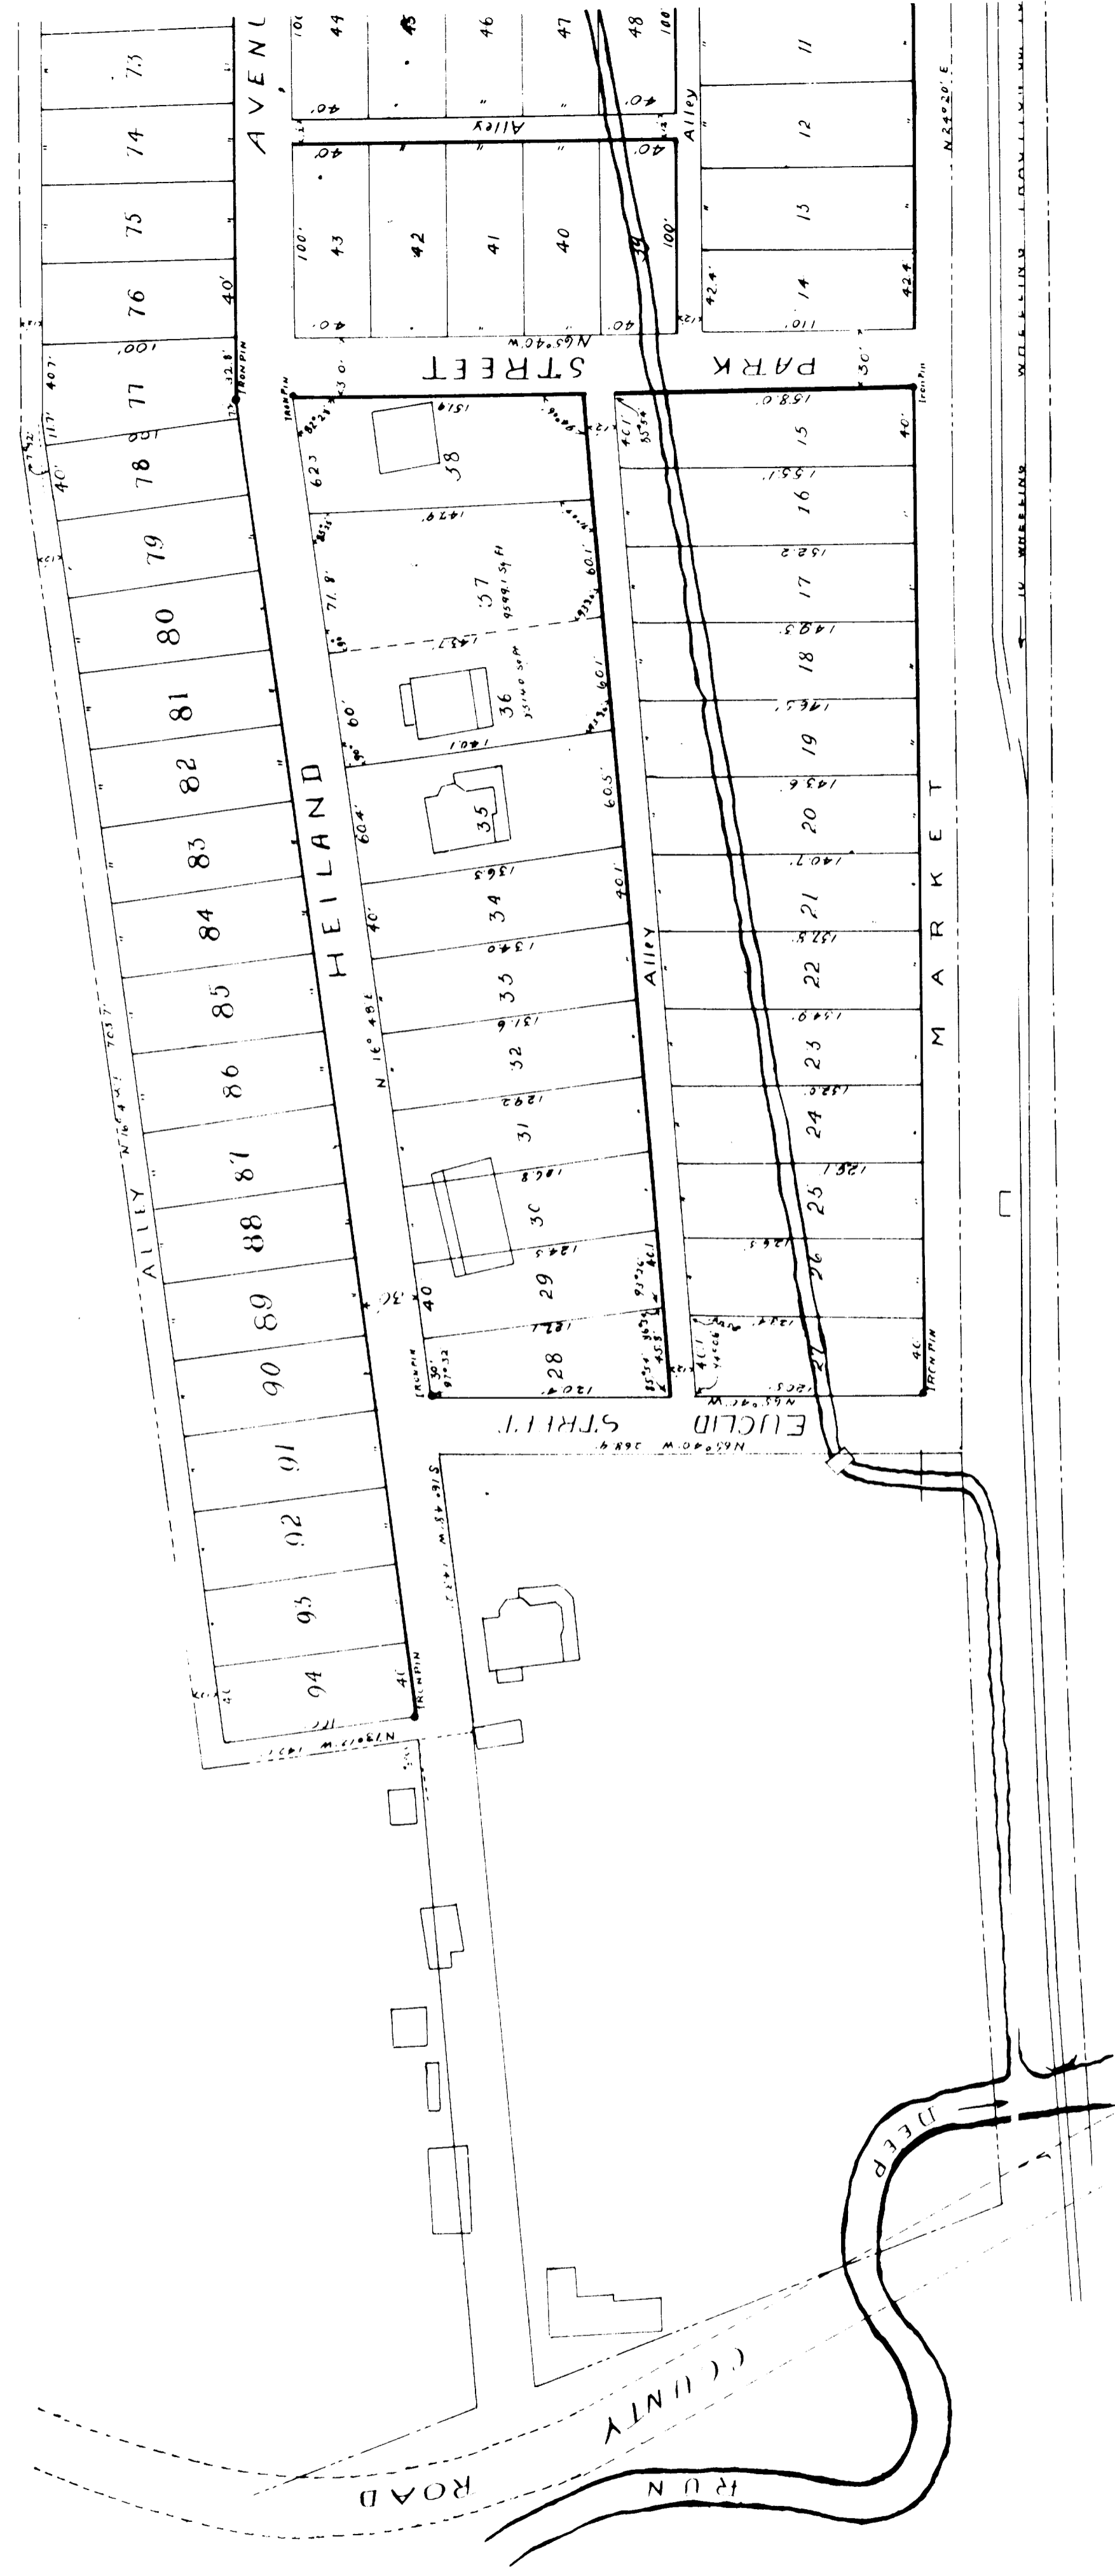

July 2, 1914  
 We the undersigned owners of the land shown on this plat and survey do hereby assent to and adopt this sub-division of the same, which was made at our request. The streets and alleys and ways as shown on this plat we hereby dedicate to public use.  
 Signed and acknowledged in the presence of  
 C. J. Wedgwick  
 Frank C. Wedgwick

State of Ohio, Belmont Co., ss  
 Before me, a Notary Public, in and for said county personally appeared the above named Chris. J. Hill who acknowledges that he did sign the foregoing plat and that the same is his free act and deed for the purposes therein set out  
 Frank Wedgwick, Notary Public.