


18

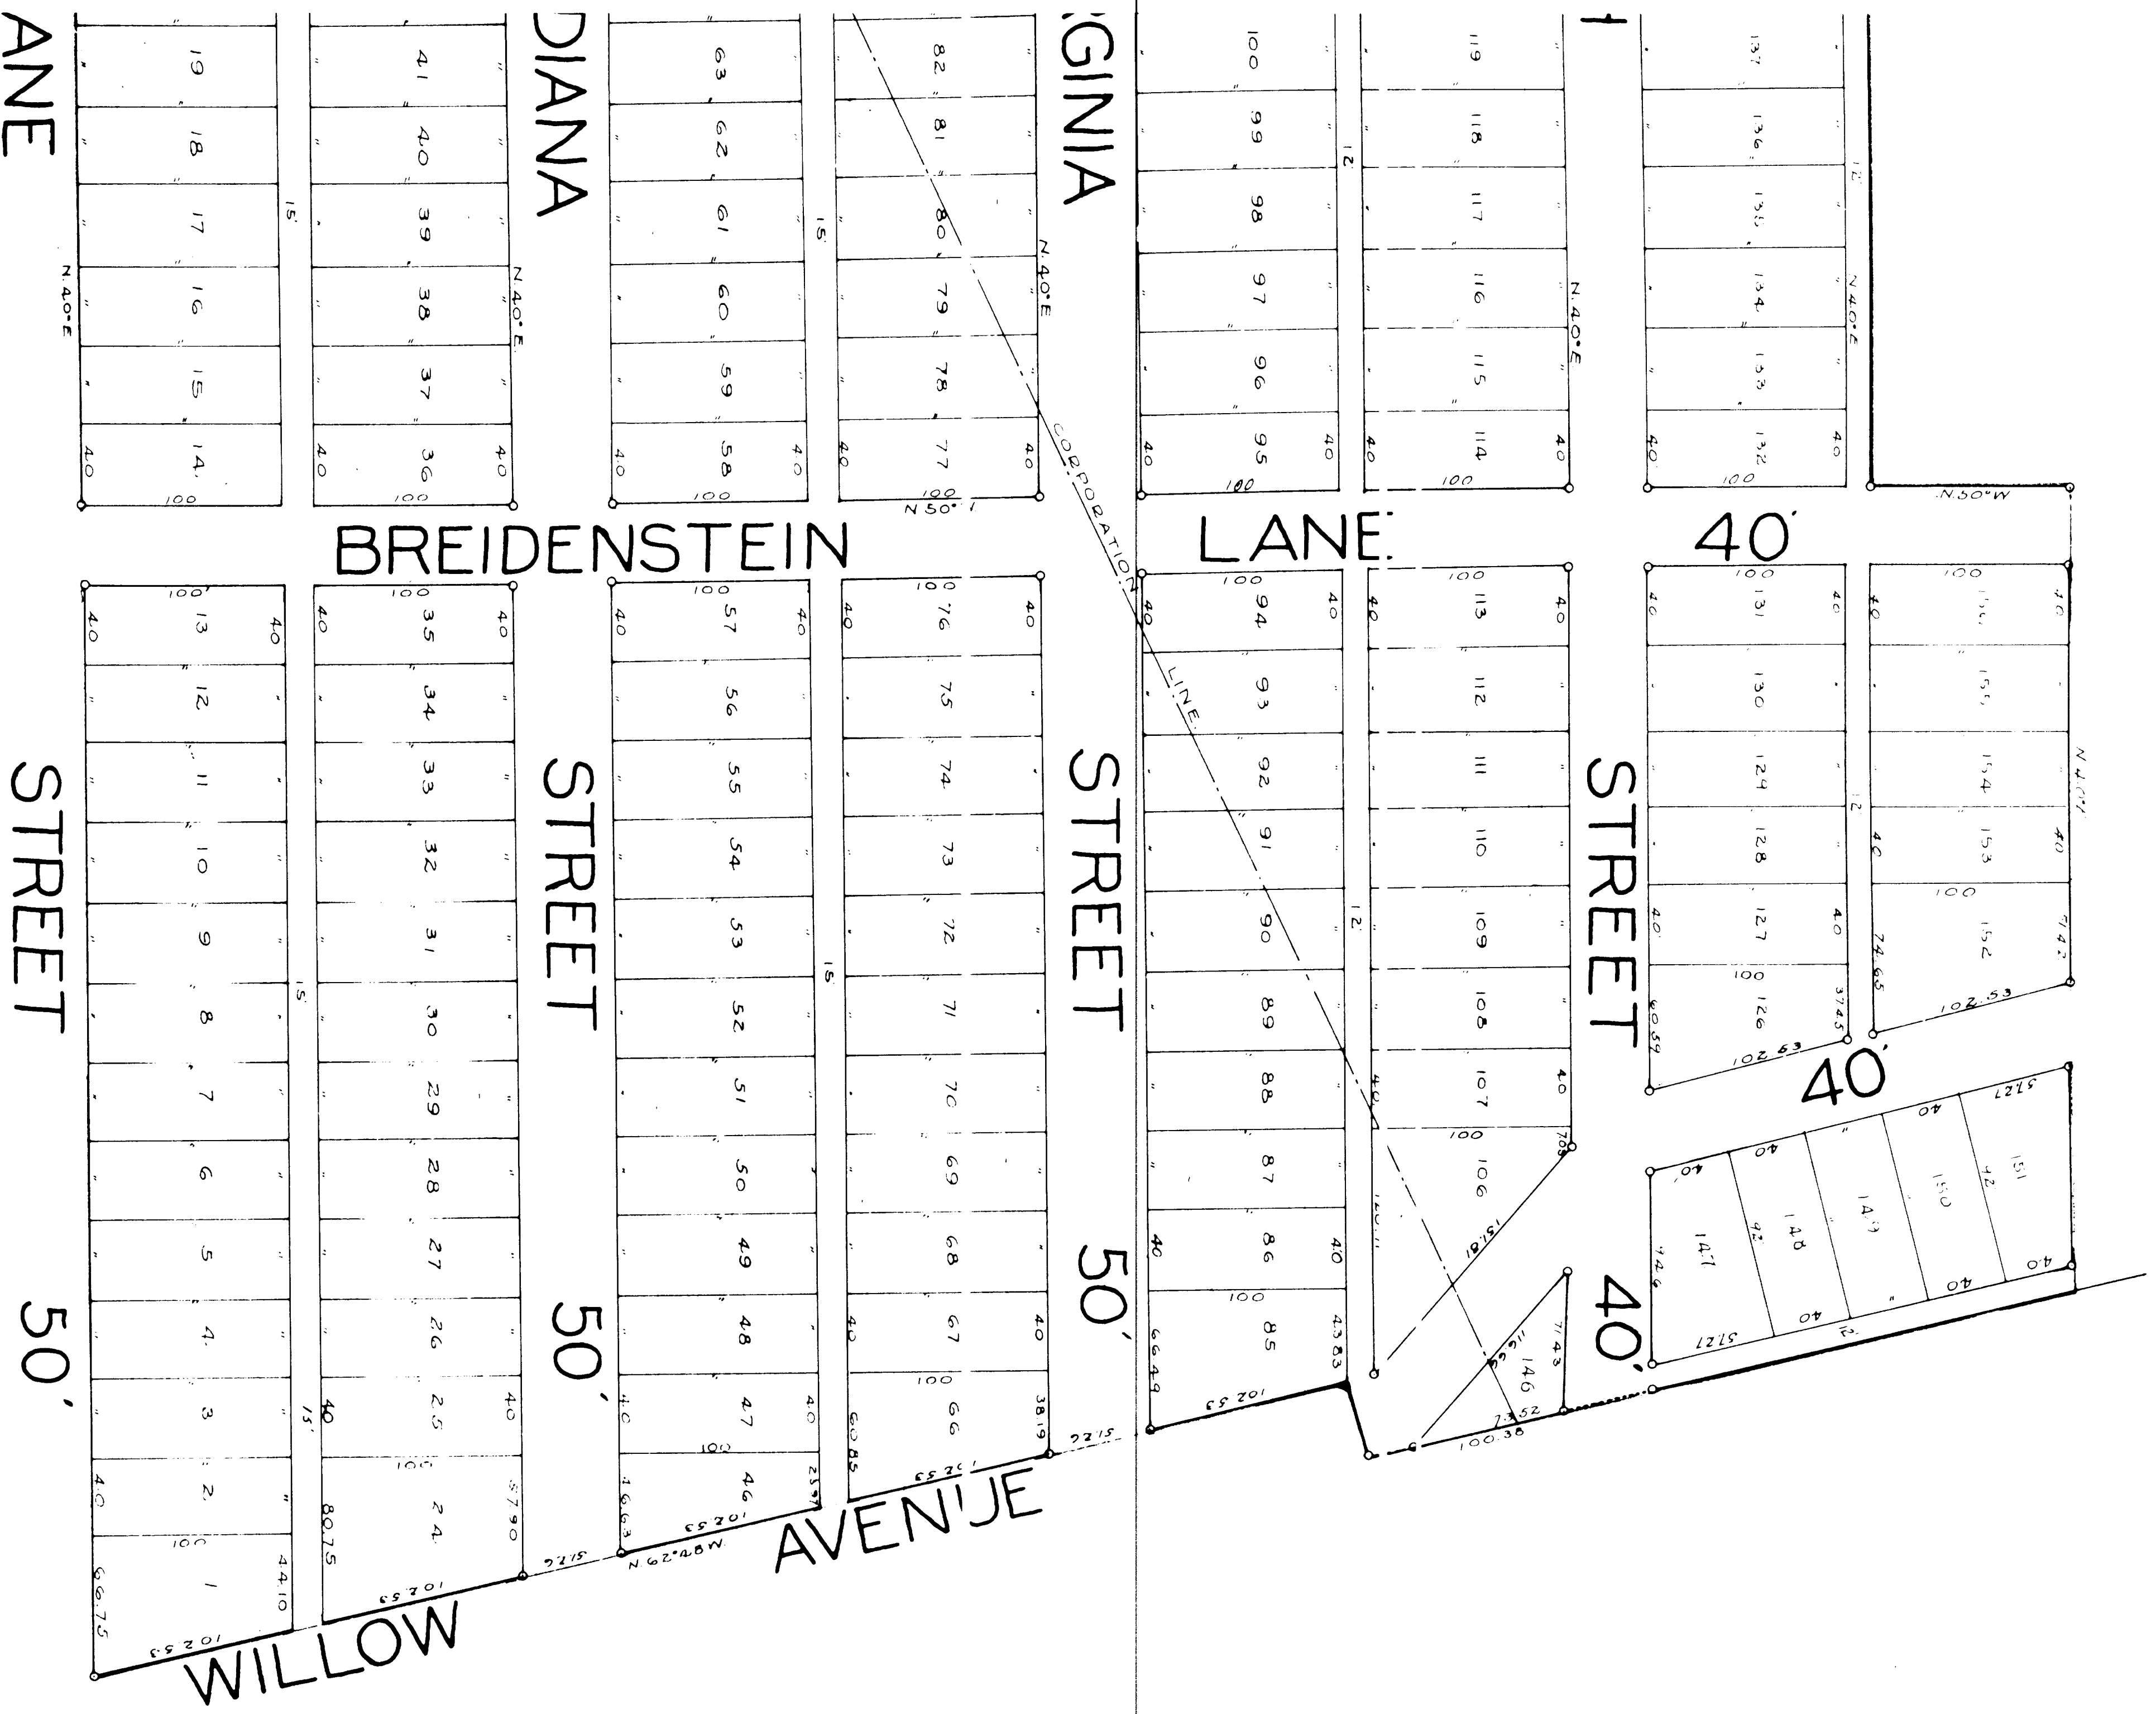


APPROVALS
 hereby accepted and approved
 of the city of Martins Ferry
 this 6th day of September 1924
 of an ordinance duly passed on

Attest:
 J. S. Edwards, Jr.
 Clerk of Council
 Mayor of the City of Martins Ferry, O.

revalut. Director of Public Service
 Commissioner ex-officio of the City
 of Ohio, do hereby approve and
 in accordance with the platting
 said City

Clayton Kilwell
 PLATTING COMMISSIONER

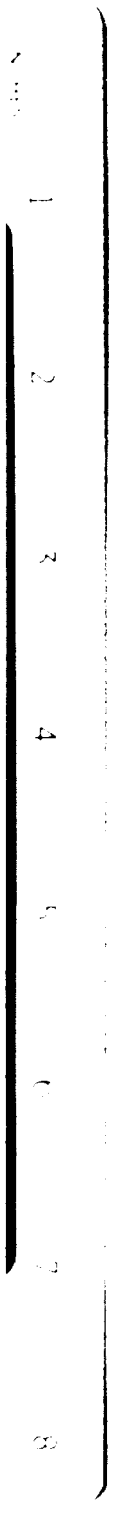

ORCHARD TERRACE

FIRST ALLOTMENT

MARTINS FERRY BELMONT CO. OHIO

SEC. 29. TWP. 3. R. 2

Scale 1 in. = 50 ft. August 1924.

99872
 For Record Dec 23 1924
 4 PM
 Dec 28 1924
 County Record of Plats
 37
 1/50
 Filed Dec 22-1924
 Clerk of Court
 Dep. Auditor

W. E. Harrington, Engr
 Room 16, City Building
 Martins Ferry, Ohio