
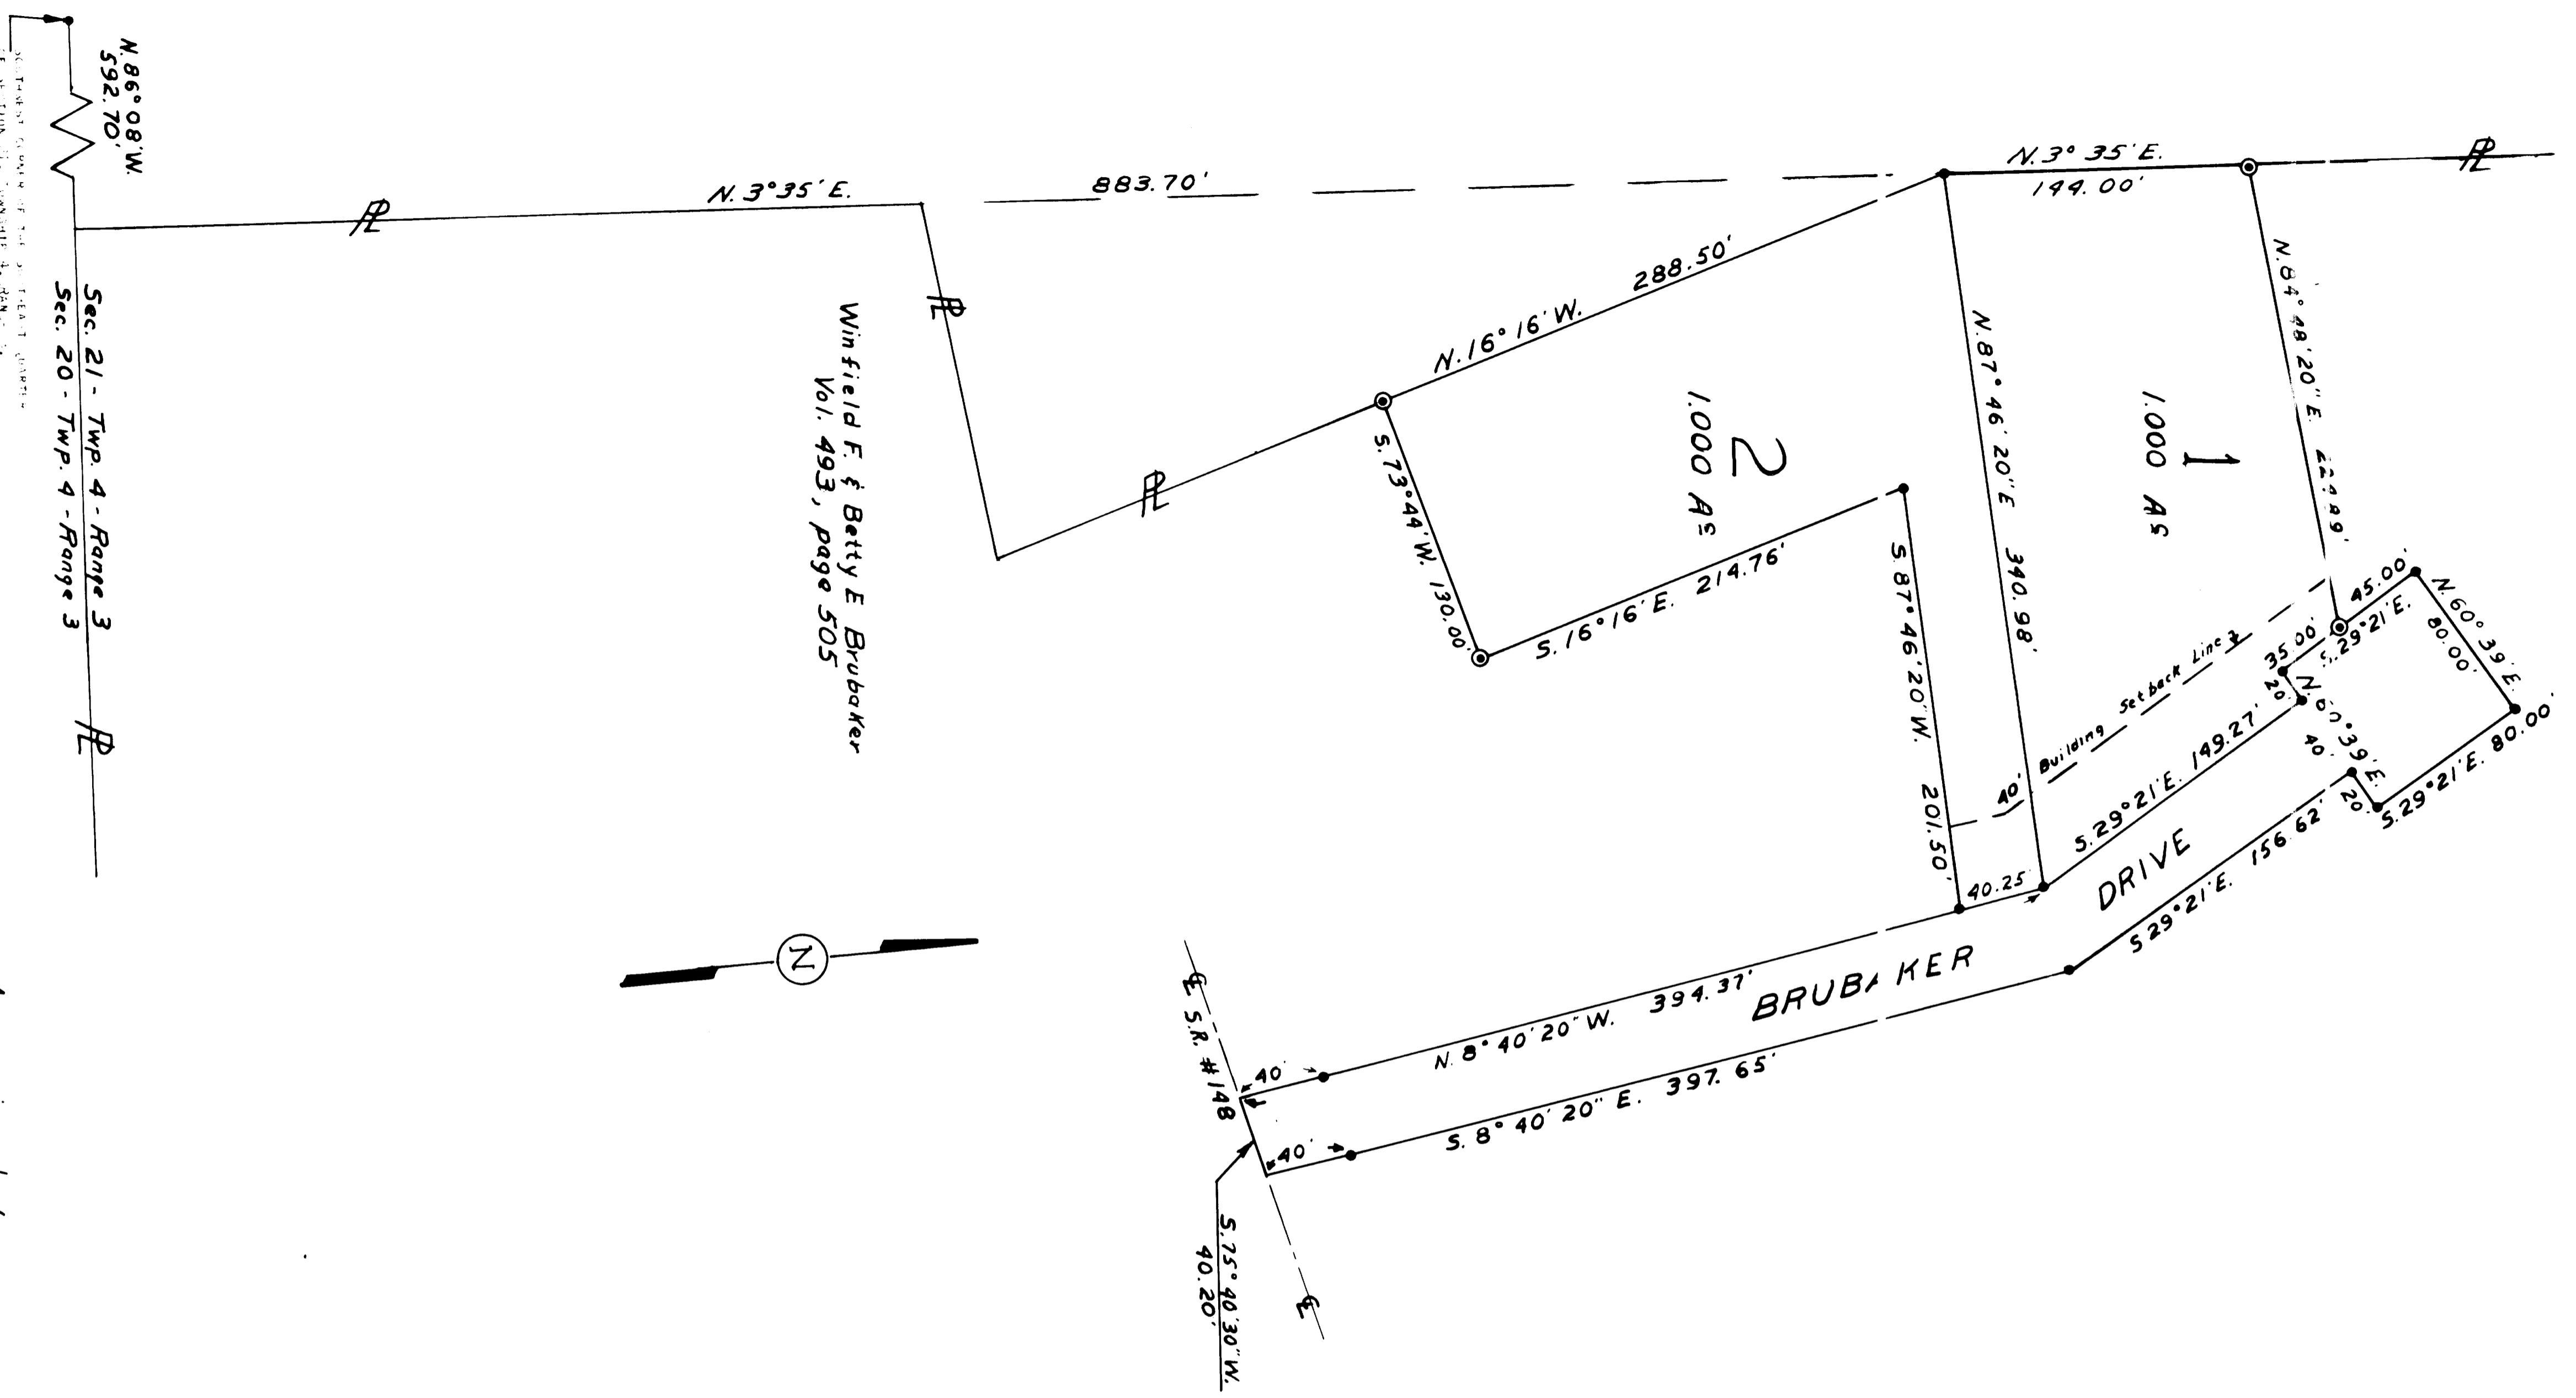


PLAT OF BRUBAKER ADDITION

9

York Township, Belmont County, Ohio
Section 21, Township 4, Range 3

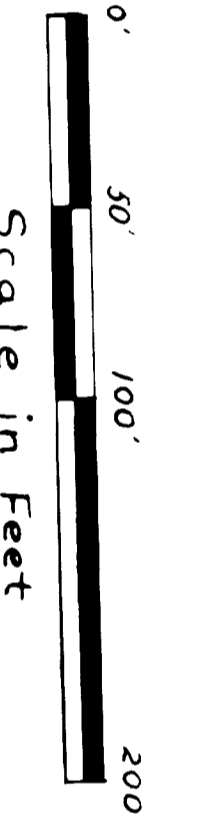

Area in Lots	2,000 Acres
Area in Roadway	0.651 Acres
TOTAL	2.651 Acres

Iron Pin • Concrete Monument •

BEFORE ME, the undersigned authority, on this _____ day of _____, 1974, personally appeared _____, known to me to be the person whose name is subscribed to the foregoing plat, and acknowledged to me that he executed the same for the purposes and consideration therein expressed.

Paul J. Brubaker, P.E.
REGISTERED ENGINEER NO. 36370
REGISTERED SURVEYOR NO. 5487








June 9, 1974
15, 1974

\$25.00 P.D.

