

CENTERLINE SURVEY PLAT

TWP ROAD 314


BELMONT COUNTY, OHIO

SHEET 1 OF 1 SHEET

CAB. D-SLIDE 87


24

68
73
1
6

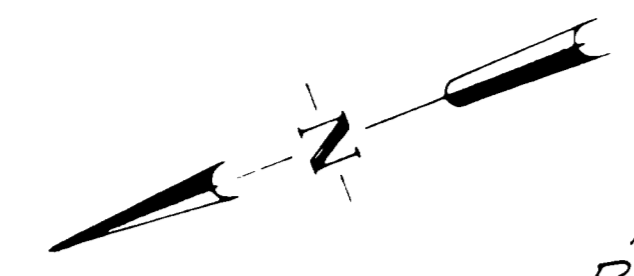

T.R. 314
 P.I. 12+03.34
 $\Delta = 34^\circ 25' 33''$ Lt.
 D: 6°00'
 T: 221.08'
 L: 430.32'
 E: 33.50'
 R: 716.20'

FUTURE
 RELOC. BANKFIELD
 ROAD
 P.T. 43+37.91
 $\Delta = 47^\circ 20' 40''$ Lt.
 D: 5°00'
 T: 502.36'
 L: 946.89'
 E: 105.28'
 R: 1145.92'

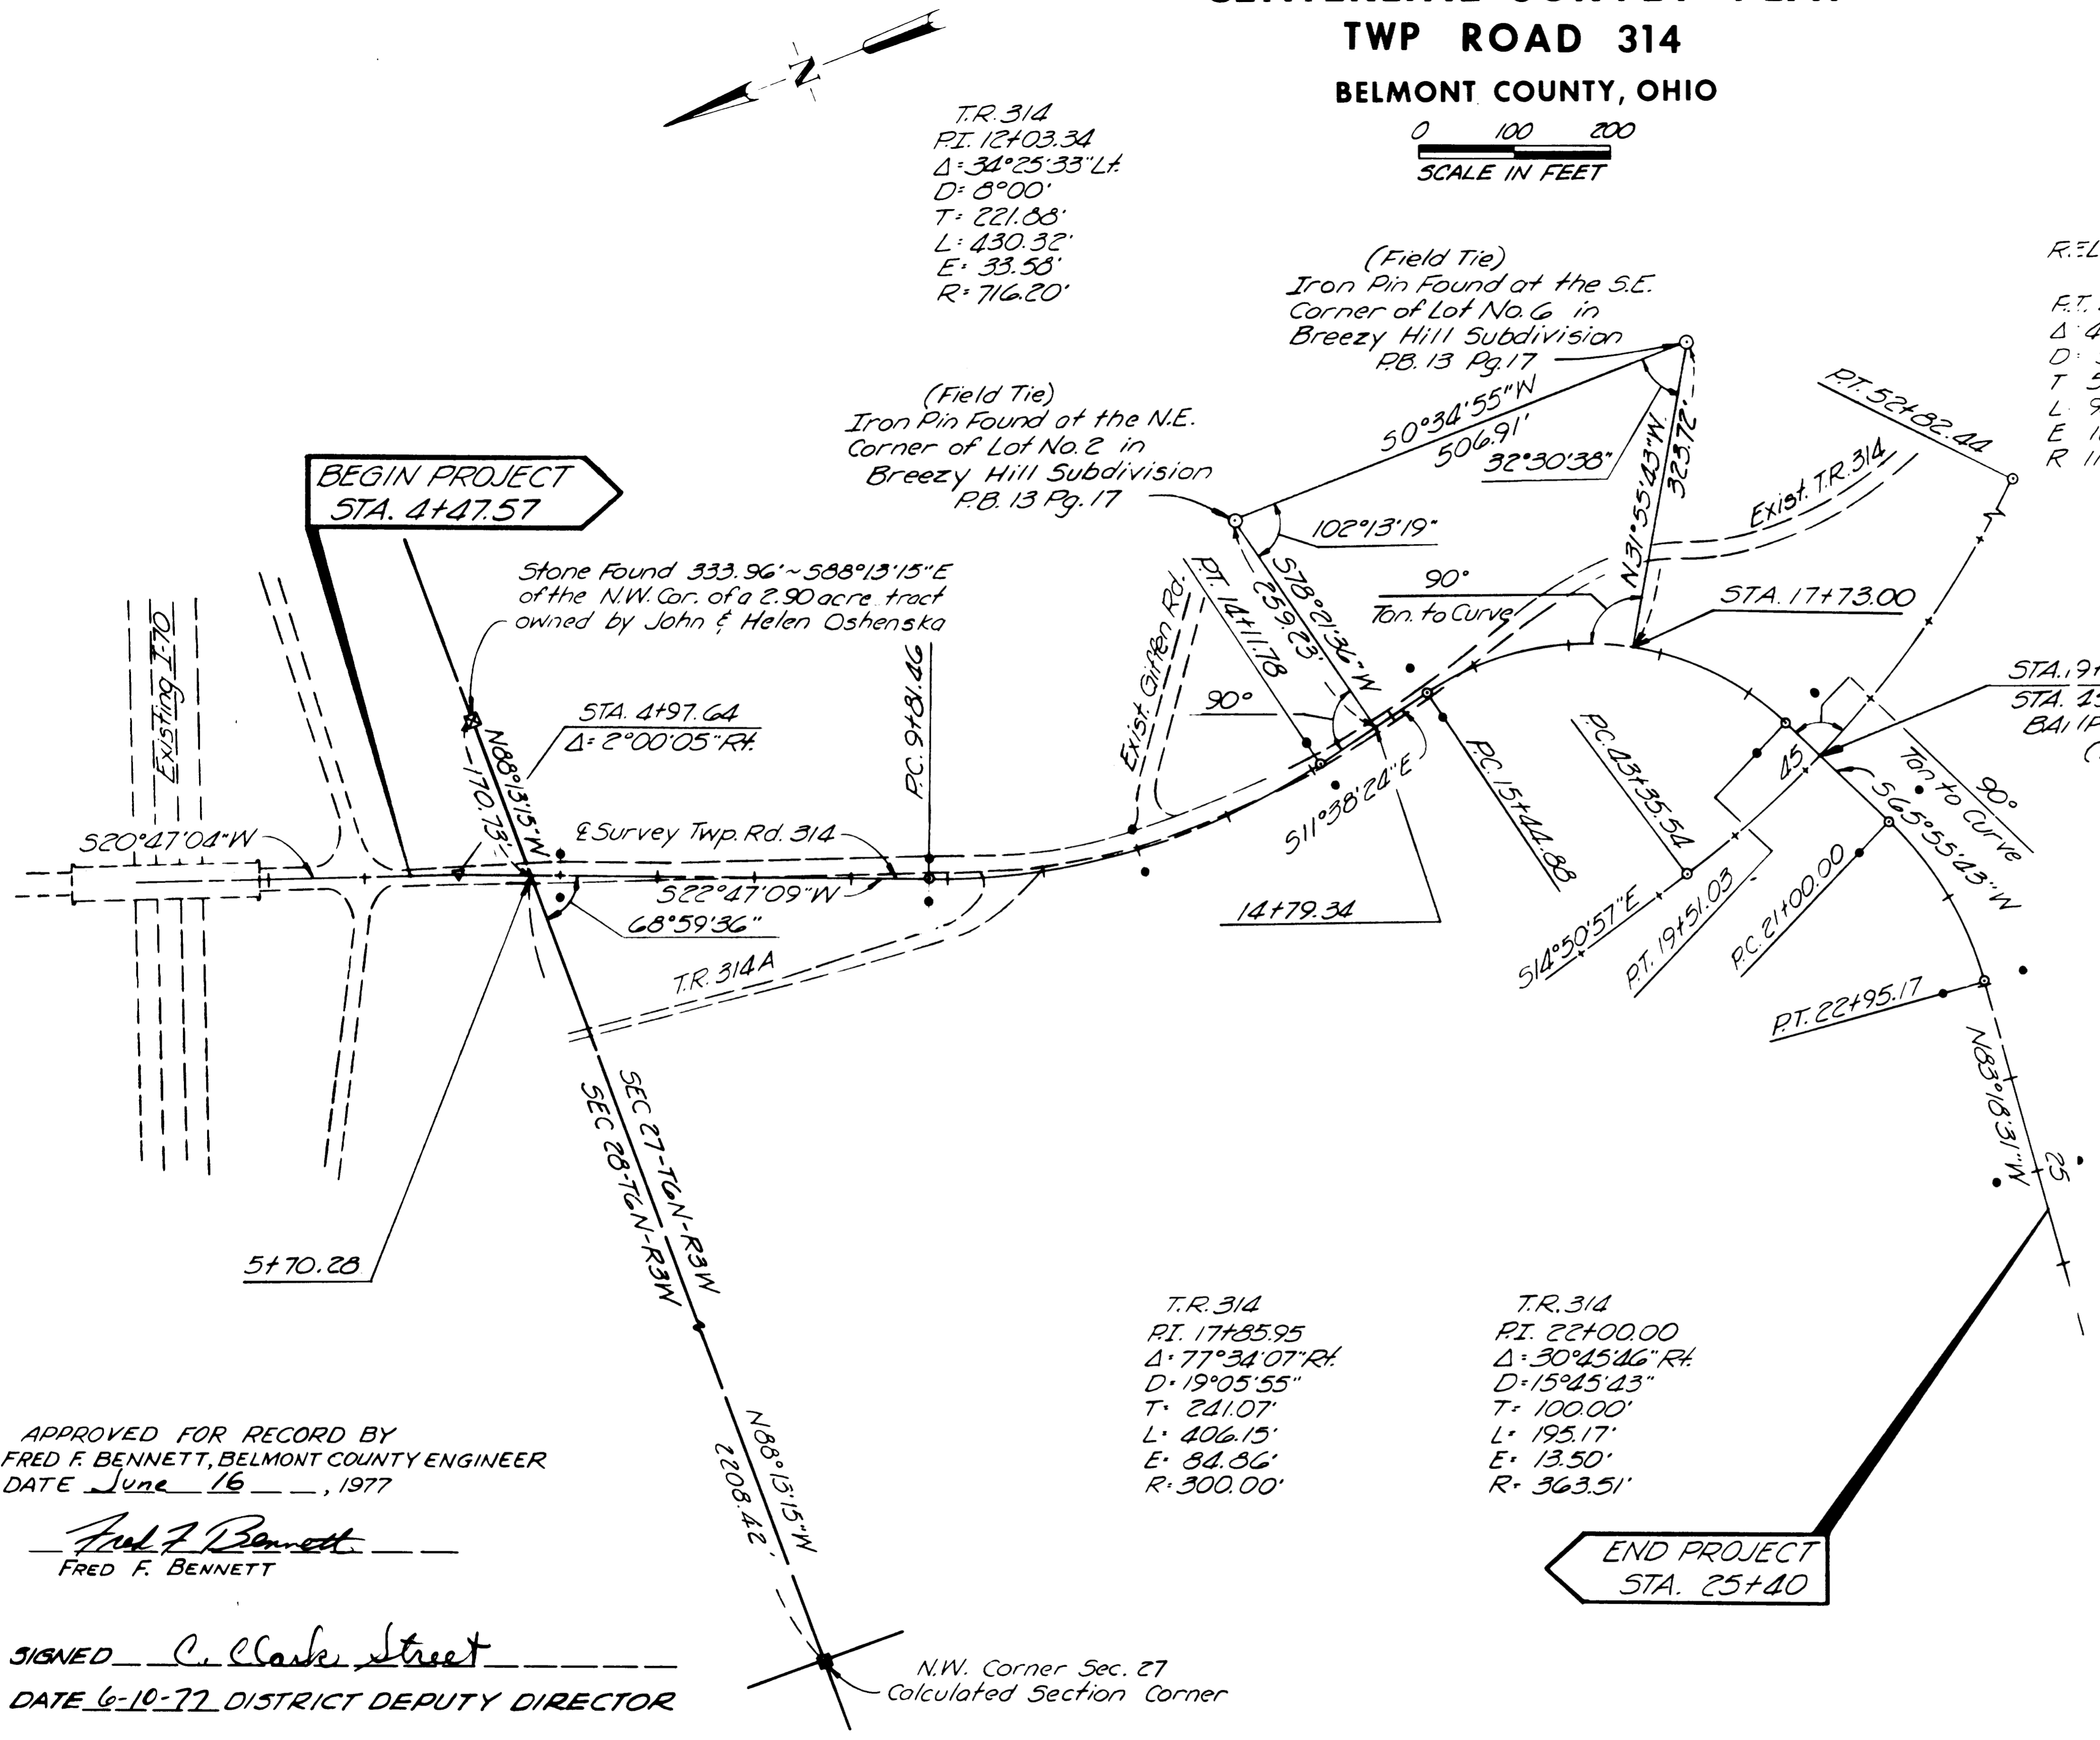

MONUMENTS TO BE SET DURING CONSTRUCTION AT THE FOLLOWING STATIONS		
MONUMENTS TO BE SET AS PER SKETCH		
<p style="text-align: center;">P.O.T. 6+00 P.C. 9+31.46 P.O.C. 12+00</p>	<p style="text-align: center;">P.T. 14+11.78</p>	<p style="text-align: center;">P.C. 15+44.88</p>
<p style="text-align: center;">P.T. 19+51.03 P.C. 21+00 P.T. 22+25.17 P.O.T. 25+00</p>		

APPROVED FOR RECORD BY
 FRED F. BENNETT, BELMONT COUNTY ENGINEER
 DATE June 16, 1977

Fred F. Bennett
 FRED F. BENNETT

SIGNED C. Clark Street
 DATE 6-10-77 DISTRICT DEPUTY DIRECTOR

RECEIVED JUNE 17, 1977 #134246
 RECORDED JUNE 27, 1977
 BOOK 15 PAGE 24
Stacy Semanic
 COUNTY RECORDER (Belmont County) Commissioner

• REFERENCE MONUMENTS

I HEREBY CERTIFY THAT THIS PLAT IS A TRUE
 DEMONSTRATION OF A SURVEY MADE FOR THE
 OHIO DEPARTMENT OF TRANSPORTATION
 IN 1976 BY W.E. QUICKSALL, JR.
 DATE: 2-8-77 REGISTERED SURVEYOR
 No. 4710

SEAL